





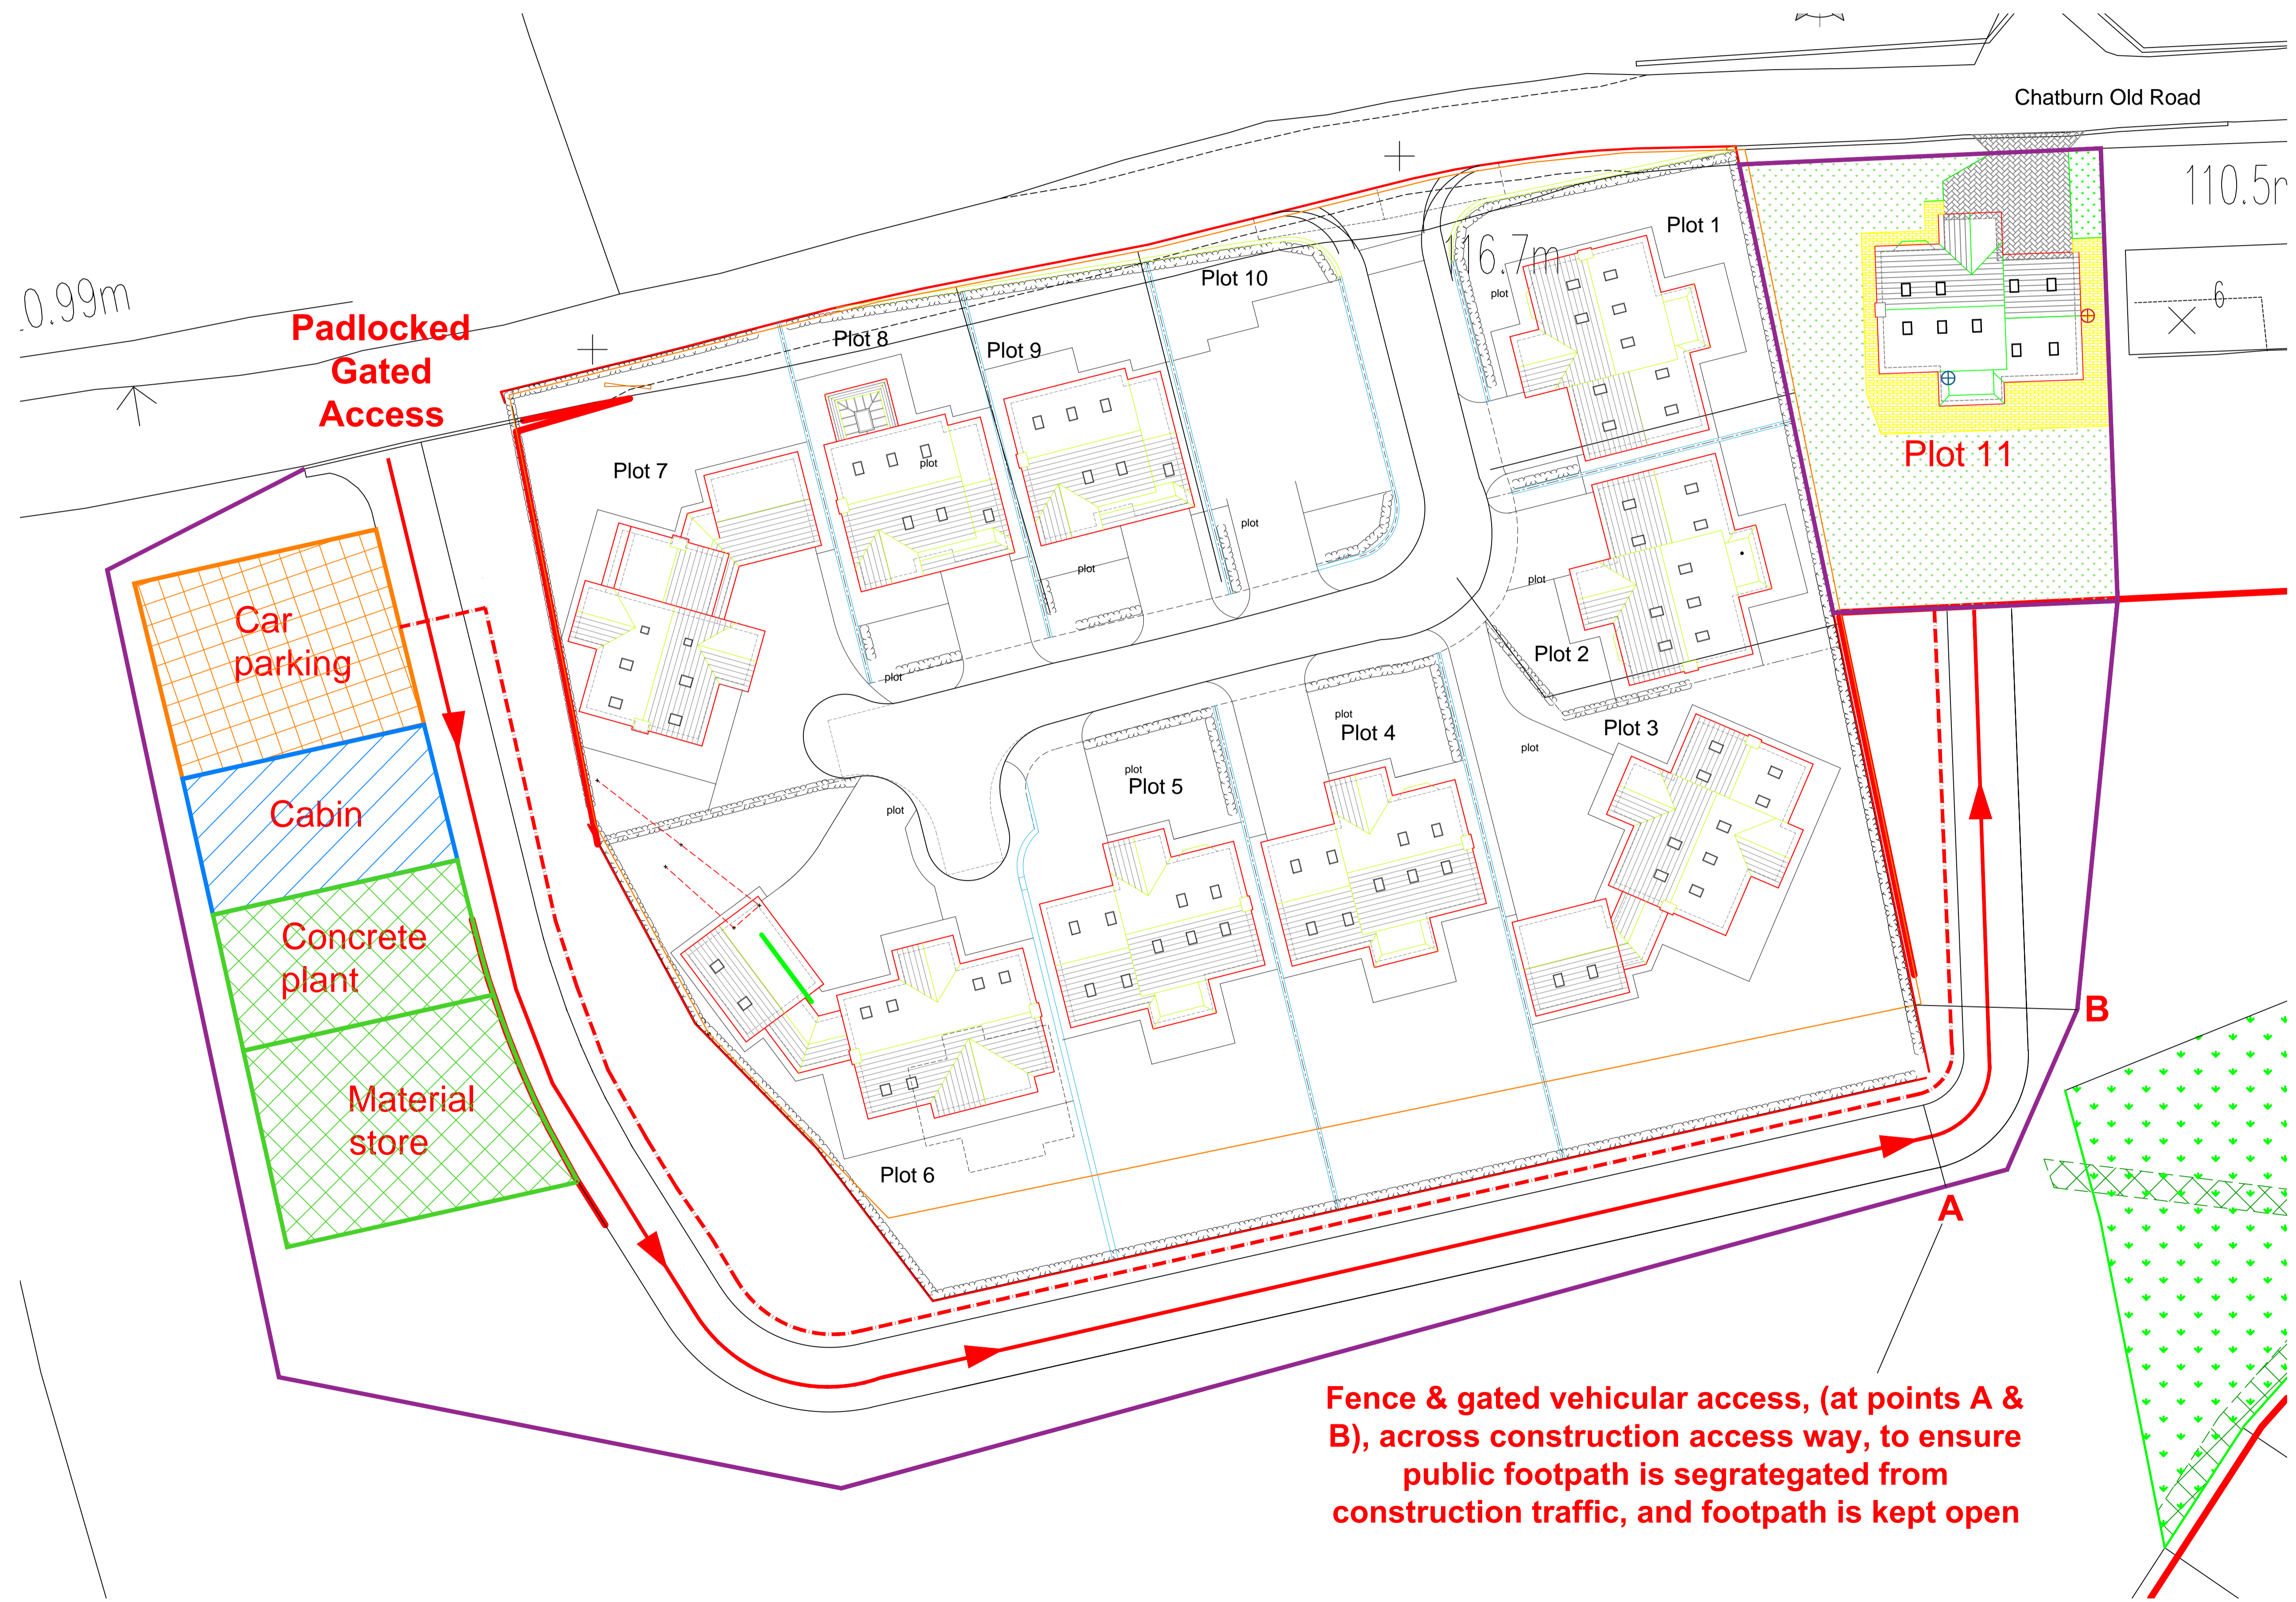


Drawing Key:

-  Materials Store
-  Contractor Car Park
-  Compound, Office & Welfare
-  Pedestrian route
-  Construction Traffic Route
-  2m High Heras Fence



Fence & gated vehicular access, (at points A & B), across construction access way, to ensure public footpath is segregated from construction traffic, and footpath is kept open

REV	DATE	DESCR	APPROV	CHKD
PROJECT: PLOT 11 HARE HILL CROFT, CHATBURN OLD ROAD				
CLIENT: MR R JACKSON			DRAWING TITLE: CONSTRUCTION MANAGEMENT	
DRAWN BY: AM	SCALE: 1:50	JOB REF: 001	DRAWING NUMBER: PLOT11/DOCC/EMP	REV: -
DATE: APR 23	WKS: @A1			