




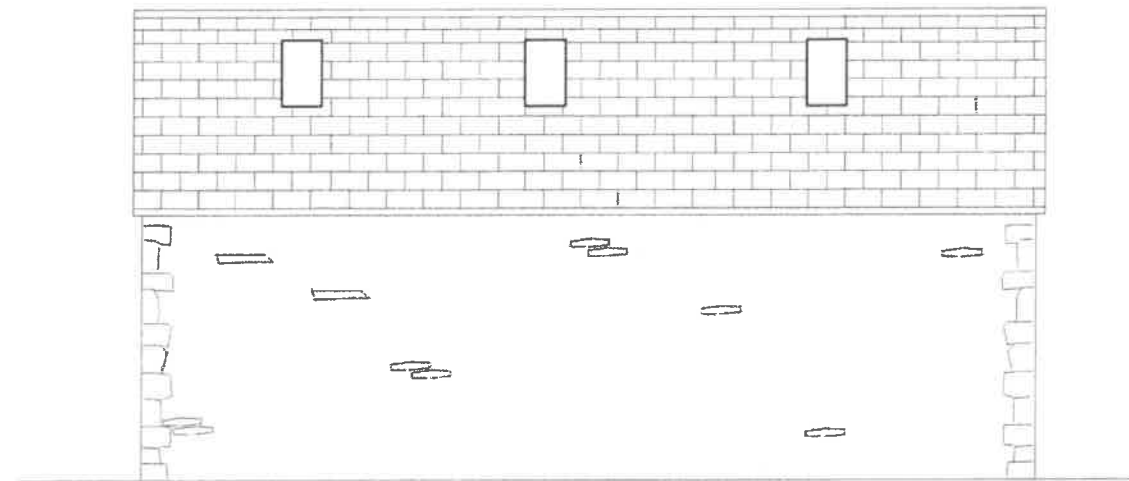


East Elevation

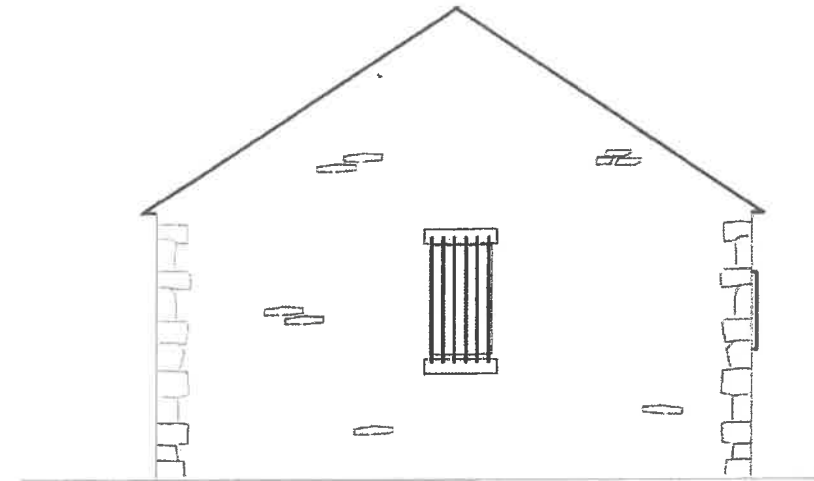

North Elevation

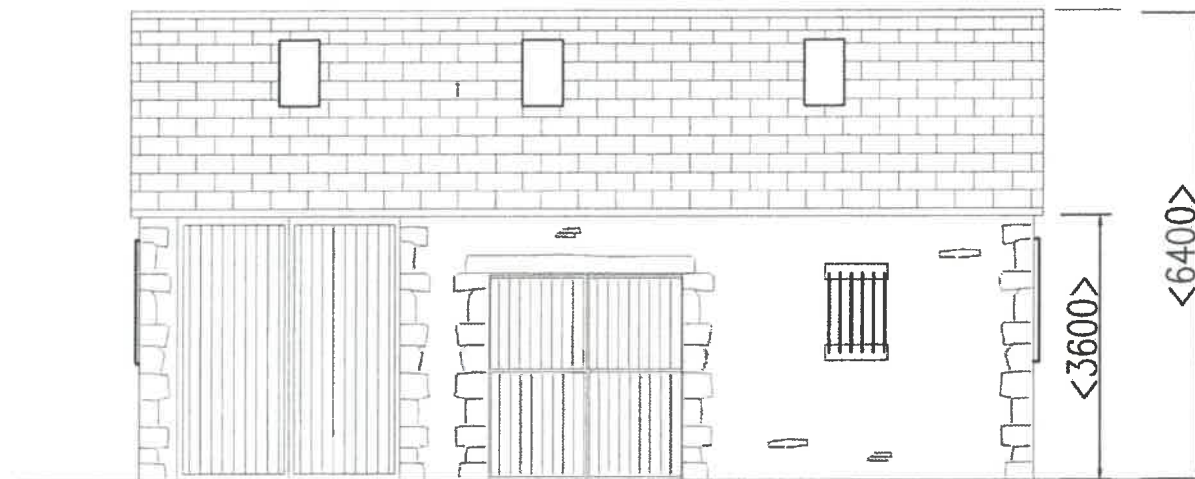

West Elevation


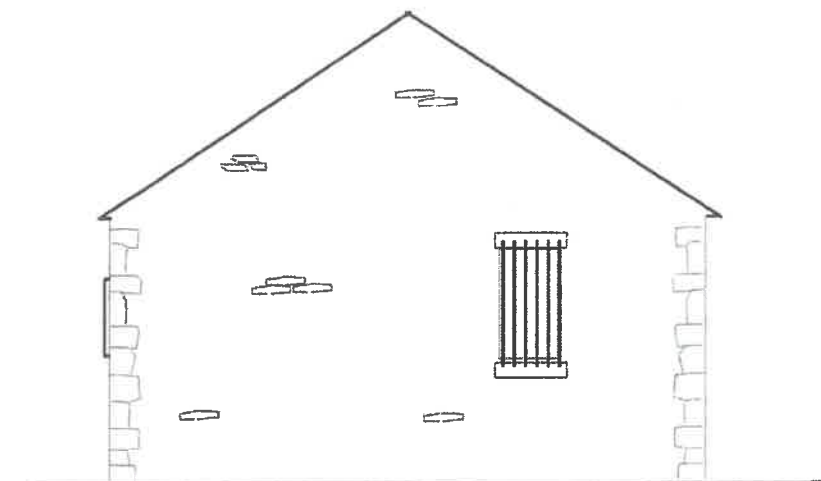


South Elevation

Stables & Equipment Store
Elevations
Scale 1:100 @ A3

Materials:
Walls - Stone
Roof - Blue slate
Windows - Timber with metal
security bars
Doors - Timber

320230331P

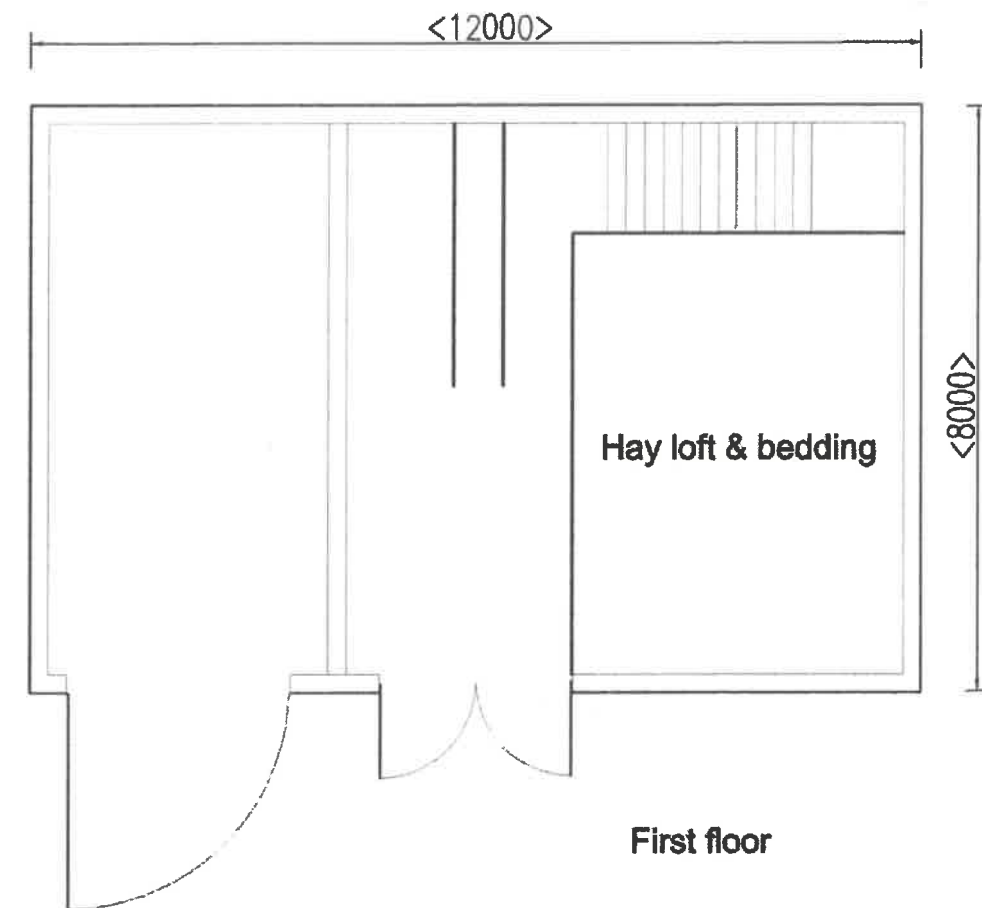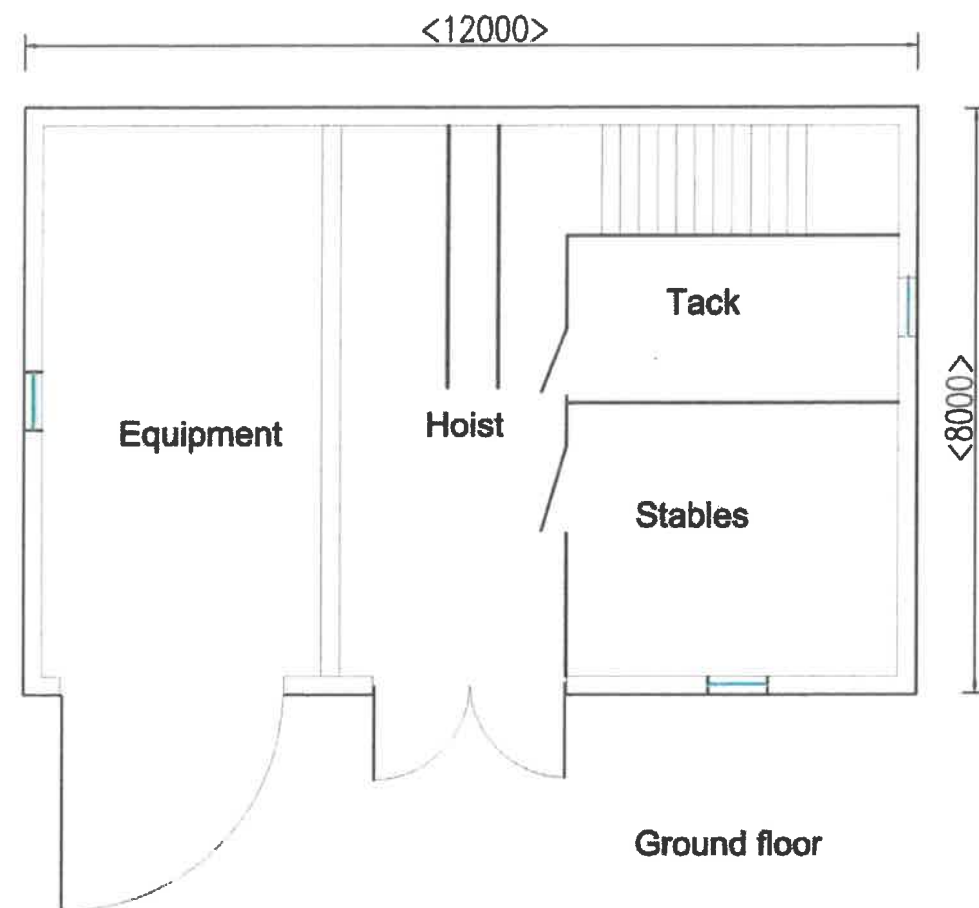

**Stables & Equipment Store
Plan
Scale 1:100 @ A3**

3202303012