



MATERIALS

WALLS	Random Natural Stone concrete block
ROOF	Natural stone tiles Cement fibre
WINDOWS	White UPVC double glazing
DOORS	Painted Timber
GUTTERS DOWNPIPES	Black cast iron

LOCATION PLAN - 1:1250

20m 100m

001

A1 04/2023 1


Location Plan
Roof and Site Plan as Existing
Ground Floor Plan as Existing
Elevations and Sections as Existing

Planning Application

Change of Use of Barn and Link Extension
Slack Farm
Settle Rd
Clitheroe
BB7 4JF

1:50

1:1250

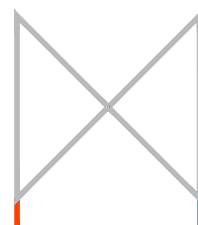

planet
architecture

+44(0)7595 588 688
mik@planetarchitecture.co.uk