


This drawing is to be read in conjunction with all relevant Architect, consultants' and specialists drawings and specifications. The Architect is to be notified of any discrepancies before proceeding. Do not scale from this drawing. All dimensions and levels are to be checked on site. This drawing is subject to copyright. All work carried out before Planning and Building Permission has been granted is at the contractor's risk.

LEGEND

SPOT HEIGHT	• 154	KERB	—
GRADE	—	POLE	—
INSPECT POINT	• 155	WELDED	—
JELLY	• 156	RECOR	—
FLOOR LEVEL	• 157	TOP PAUL	—
STEP LEVEL	• 158	SOFT BANK	—
INVERT LEVEL	• 159	DAMPY	—
WATER METER	• 160	WALL	—
PIE	• 161	PODDY	—
HYDRANT	• 162	CONCRETE	—
ROAD SIGN	• 163	GRAVEL	—
LAMP POST	• 164	WOOD FENCE	—
TRE. POLE	• 165	STONE RET WALL	—
DATE POST	• 166	CONCRETE	—
MARKER	• 167	PAVING	—
STEP VALUE	• 168	STEPS	—
ON VALVE	• 169	GRAVEL	—
RELOC	• 170	WOOD FENCE	—
TELECOM	• 171	STONE RET WALL	—
POST	• 172	CONCRETE	—
TED	• 173	PAVING	—
LAMP POLE	• 174	STEPS	—

1. ALL LEVELS AND DIMENSIONS MUST BE CHECKED BEFORE CONSTRUCTION.
 2. ALL UNDERGROUND SERVICES MUST BE CHECKED AND MUST BE CHECKED BEFORE CONSTRUCTION.

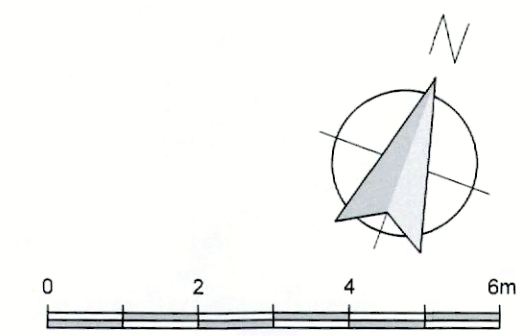

Client	Mr Simon Cherry
Job Title	Proposed Alterations and Extension to Cherry Hall Main Street Grindleton
Drawing Title	Existing Site Plan
Scale	1:100 @ A2
Date	Sept 2022
Drawn	CHS

spa
 SUNDERLAND PEACOCK ARCHITECTS
 SUNDERLAND PEACOCK & ASSOCIATES LTD.
 HAZELMERE, PINNACCO ROAD, CLITHEROE
 LANCASHIRE, BB7 2AG
 T 01202 423176 F 01202 427328
 E info@sunderlandpeacock.com
 www.sunderlandpeacock.com

6753 - E02