
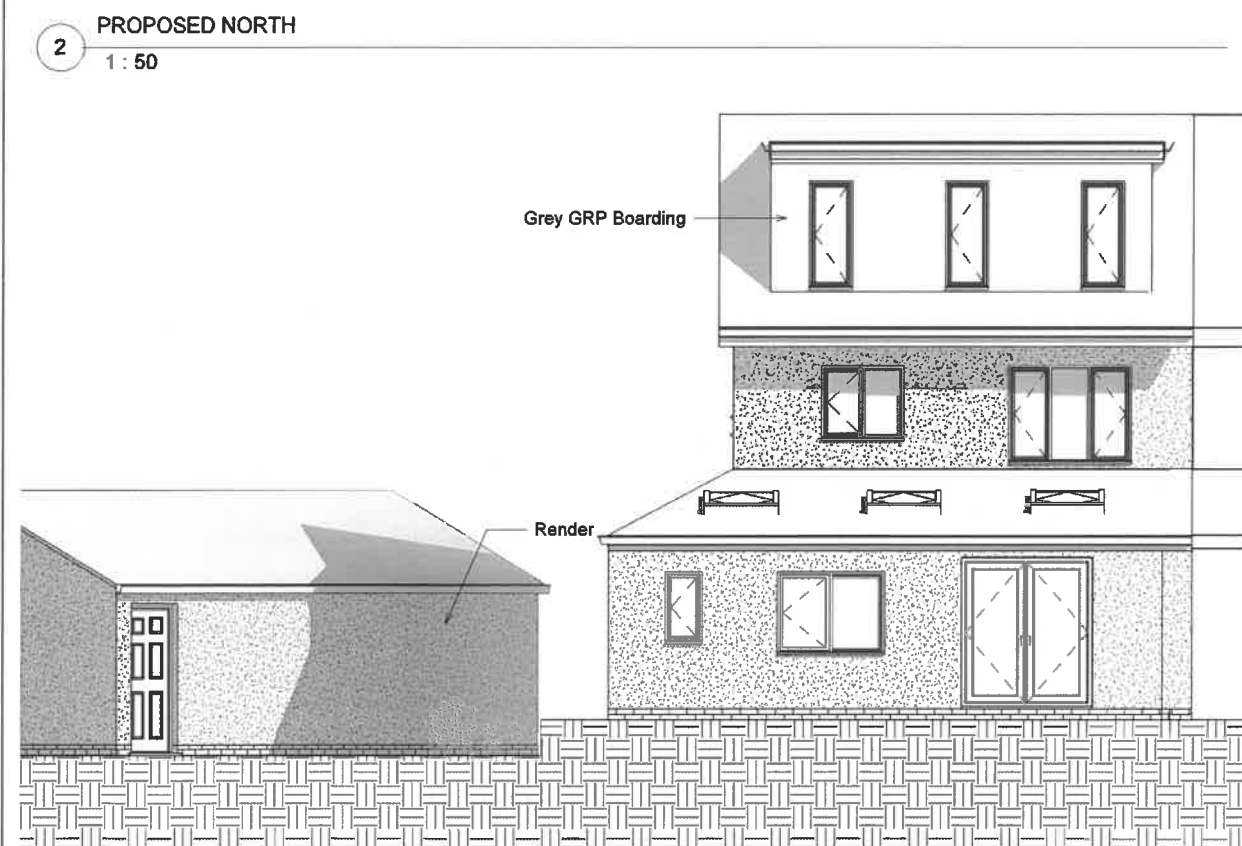
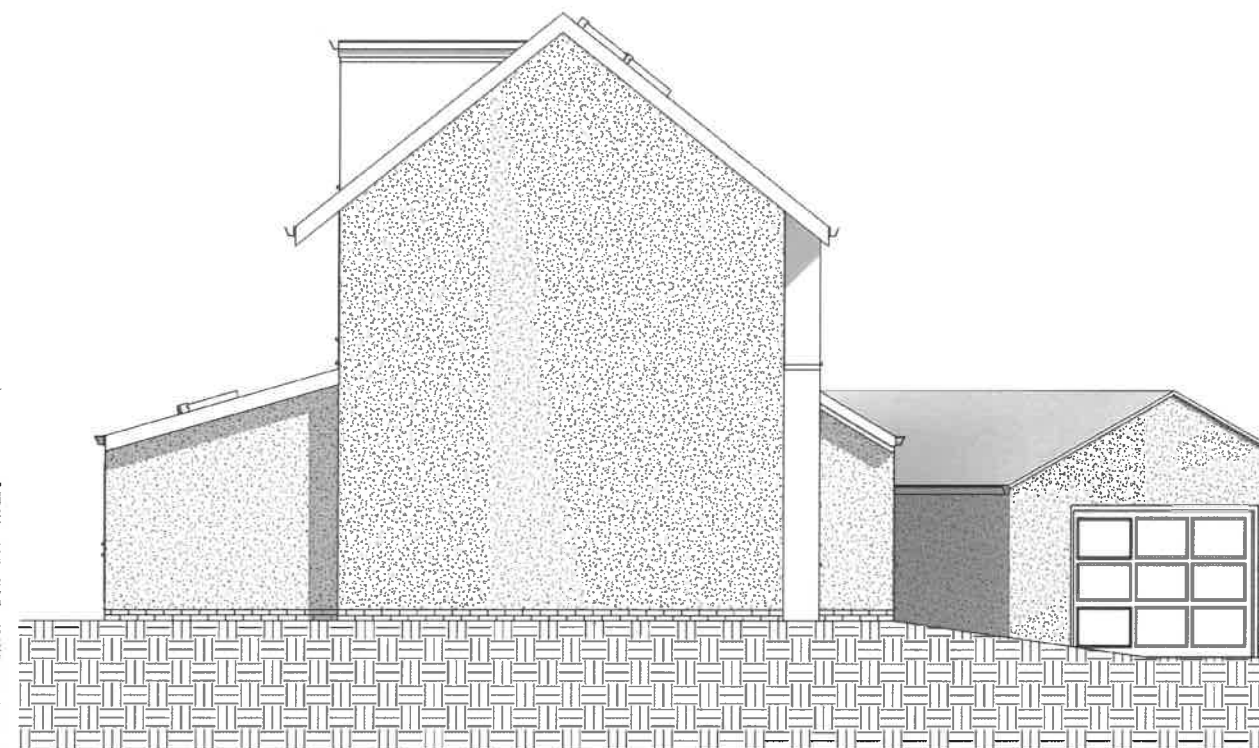


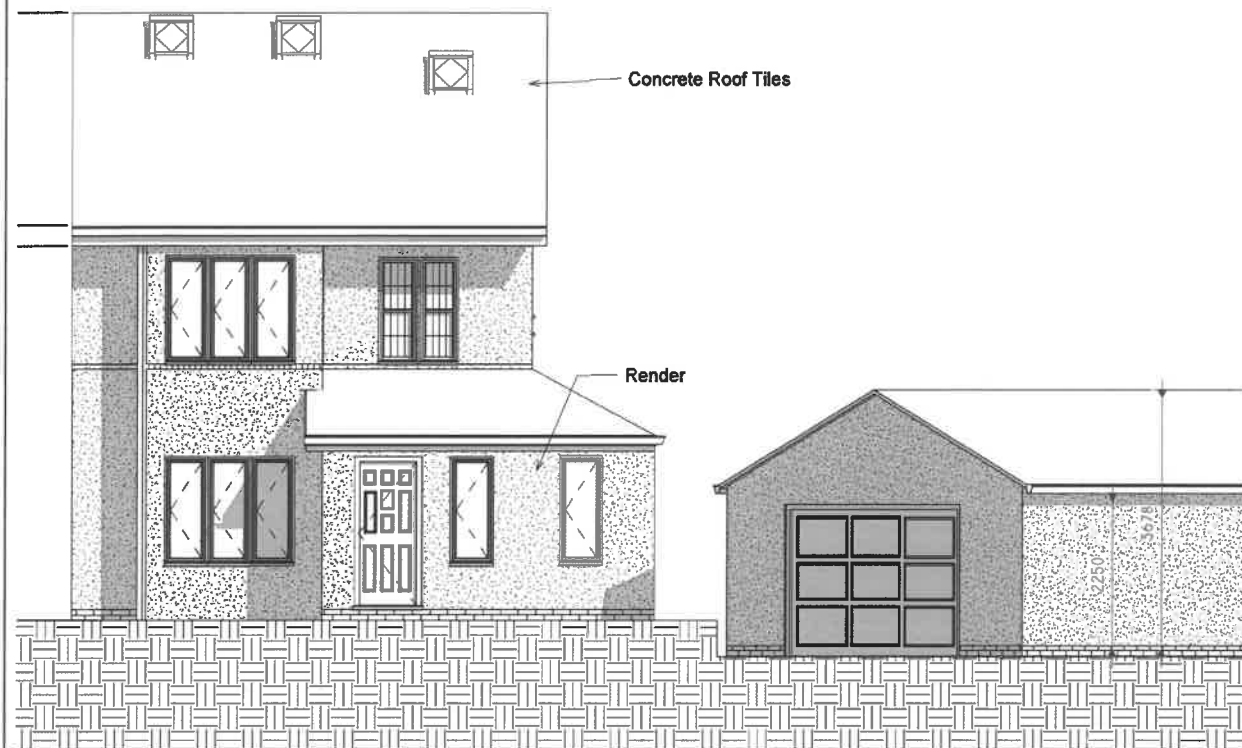

3 PROPOSED SOUTH
1 : 50

AMENDED PLANS RECEIVED

DATE 7/6/23

4 PROPOSED WEST
1 : 50

23/03/22

Peter Hitchen
Architects

Marathon House
The Sidings Business Park
Whalley, BB7 9SE

01254 823 885

www.peterhitchenarchitects.co.uk

NOTES:

Materials

Roof

- Concrete Tiles

Walls

- Render

- Brick (up to 150mm)

Windows and Doors

- Grey uPVC

No.	Description	Date

CLIENT:

Mr Cosgrove

PROJECT:

Proposed development at
10 Manor Road
Whalley

SHEET:

PROPOSED ELEVATIONS

Project number

PHA/781

Date

08/06/2023

Drawn by

JS

Checked by

PH

A3.3

Scale

1 : 50

Sheet size

A1