
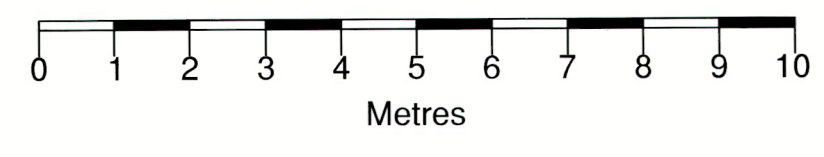


TC TRI-02
E 372618.923
N 437084.593
Ht 59.022

TC TRI-01
E 372643.440
N 437065.889
Ht 57.899

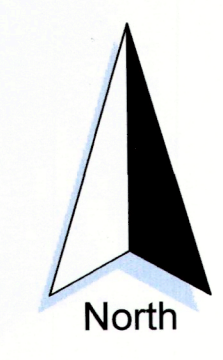

ABBREVIATIONS

- AB Air Brick
- ch Ceiling Height
- CL Cover Level
- FFL Finished Floor Level
- GU Gully
- IC Inspection Cover
- MH Man Hole
- RWP Rain Water Pipe
- SVP Soil Vent Pipe
- TF Top of Fence
- TW Top of Wall
- usb Under Side of Beam

NOTE
All levels and coordinates relate to OSGB36(15) using OSNS data.
Levels defining edge of carriageway are observed at channel (bottom of kerb).

Client

Mr and Mrs O'Connor

Drawing Title

Proposed Site Layout

Scale

1:100 @ A1

Date

Feb 2023

Drawn

Craig Harrison

SUNDERLAND PEACOCK ARCHITECTS

SUNDERLAND PEACOCK & ASSOCIATES LTD
HAZELWIRE, PIMLICO ROAD, CULTERDE
LANCASHIRE, BB7 2AG
T 01204 423178 F 01204 427228
E info@sunderlandpeacock.com
www.sunderlandpeacock.com

6827-005