




NOTES:
1: This drawing is for Planning Application purposes only

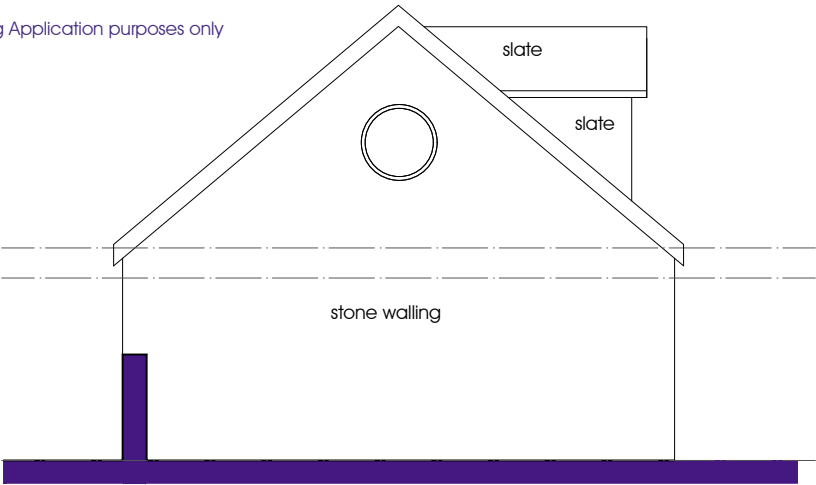


Elevation East
scale 1:100

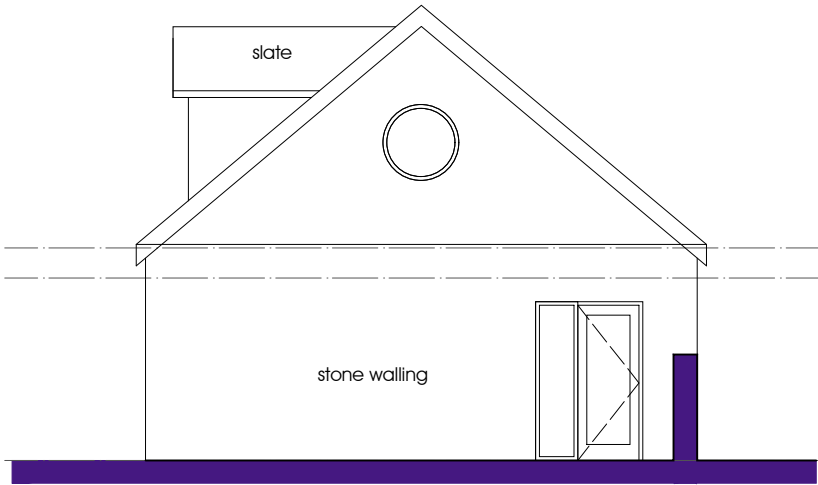

Elevation West
scale 1:100

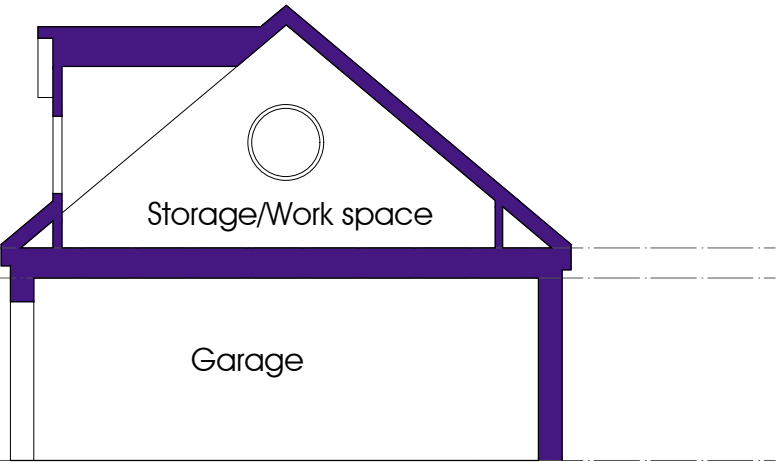


Typical Section
scale 1:100

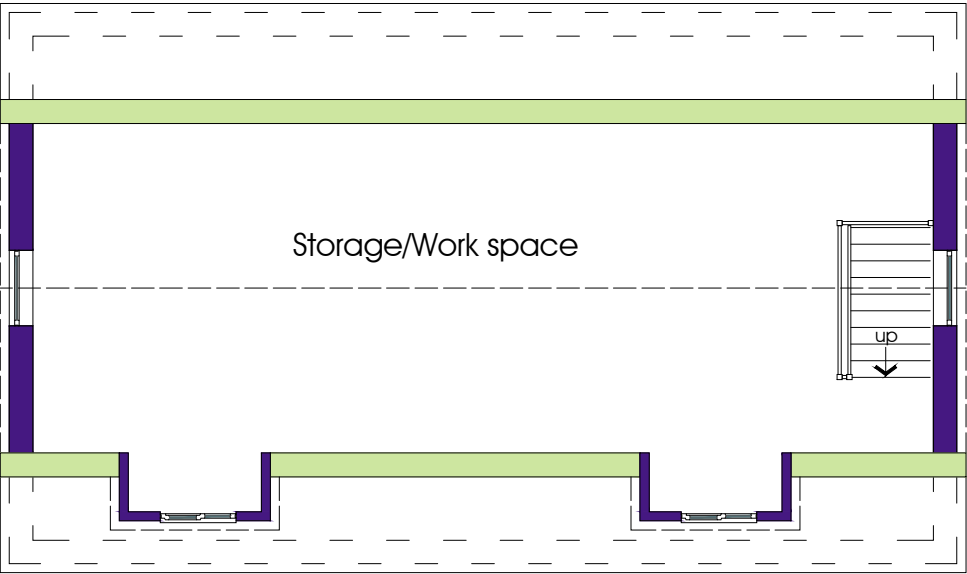

Plan First
scale 1:100
0 1 2 3 4 5m



Elevation South
scale 1:100






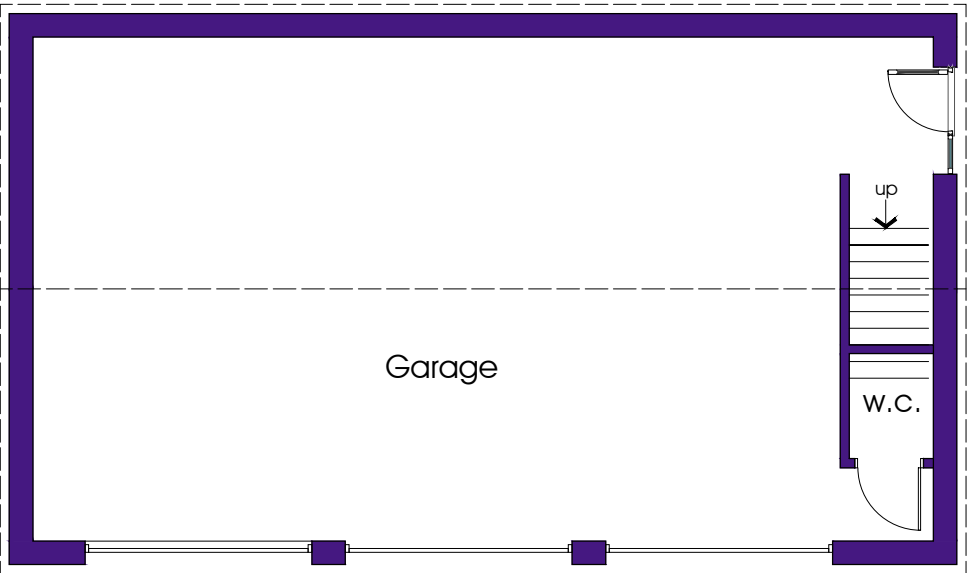


Plan Ground
scale 1:100
0 1 2 3 4 5m




Elevation North
scale 1:100
0 1 2 3 4 5m

NOTES:
1: This drawing is for Planning Application purposes only

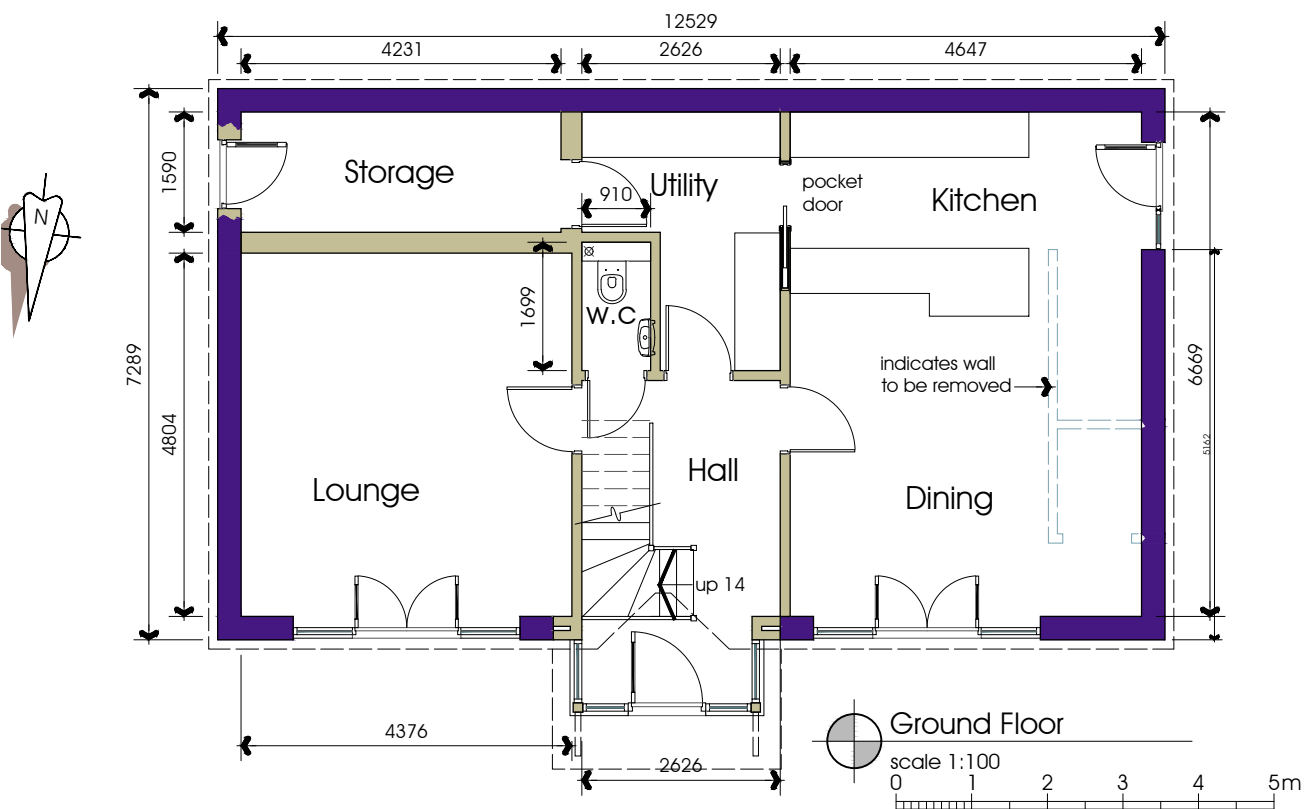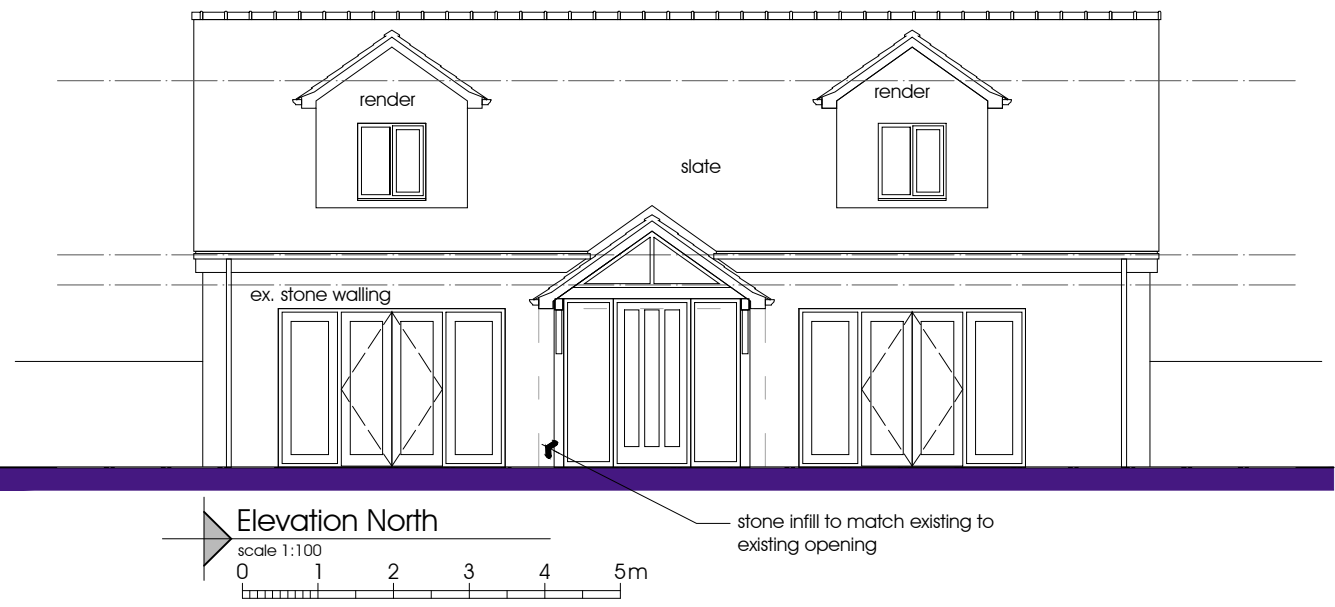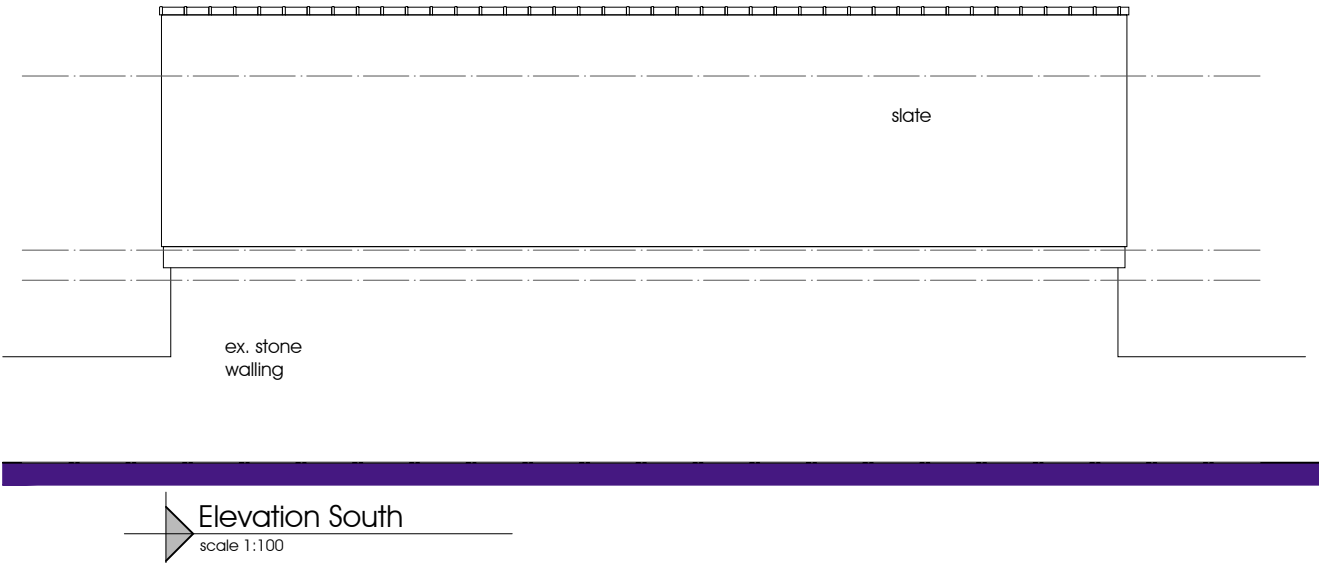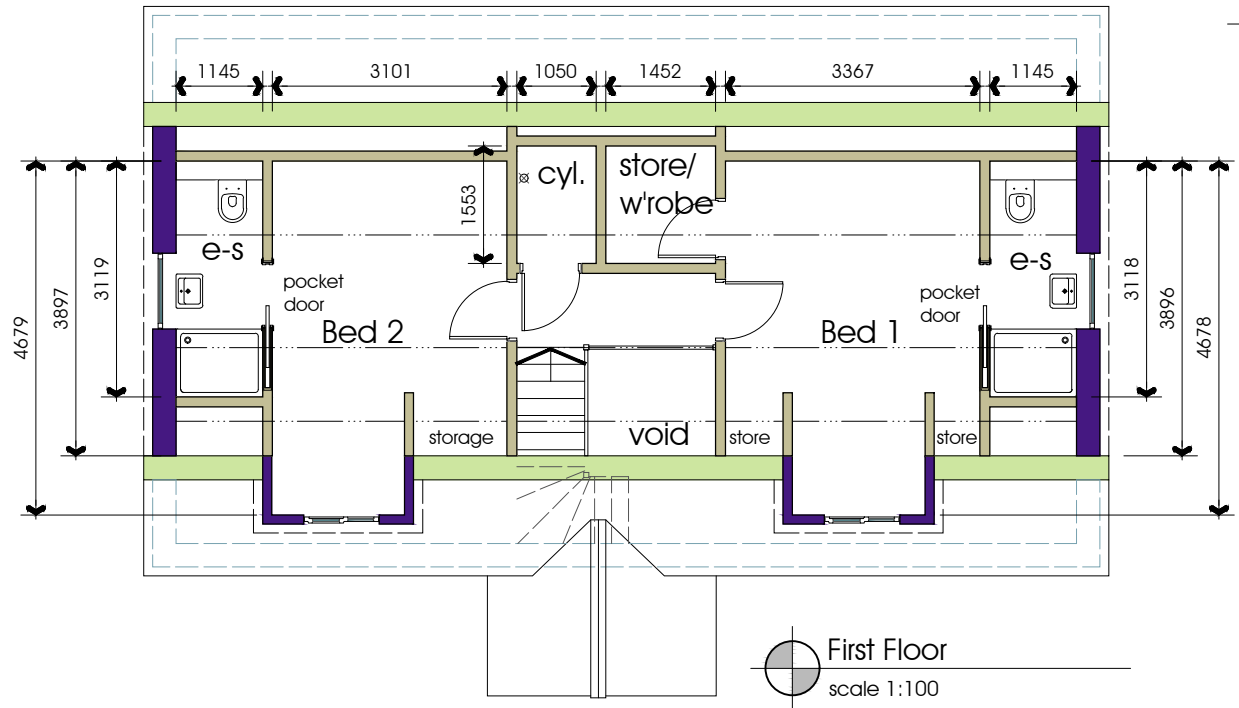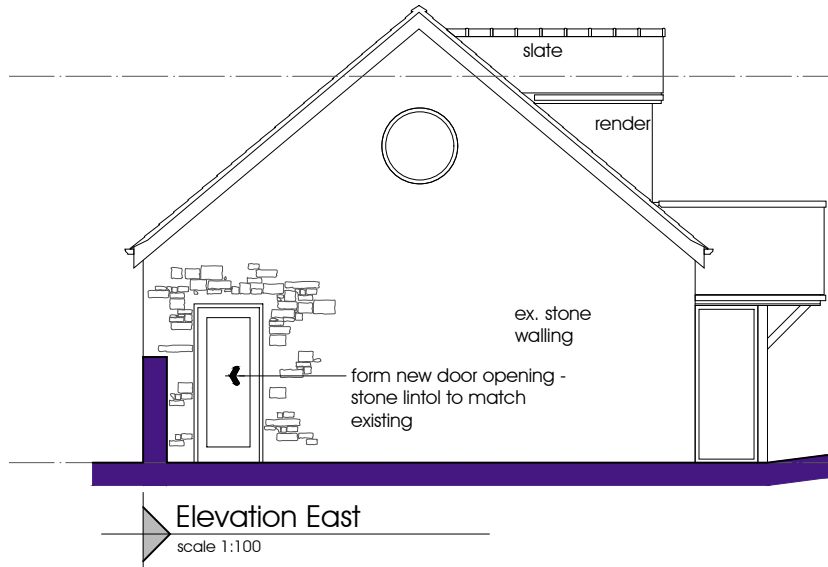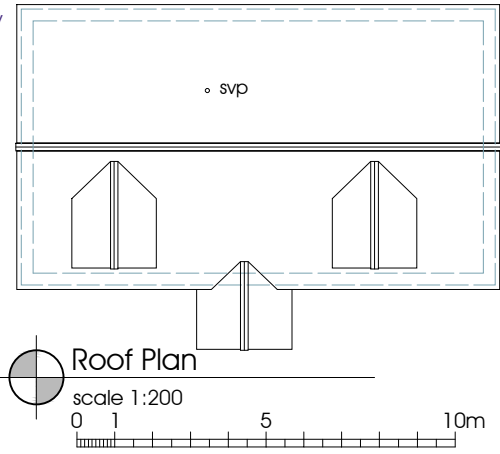

NOTES:
1: This drawing is for Planning Application purposes only

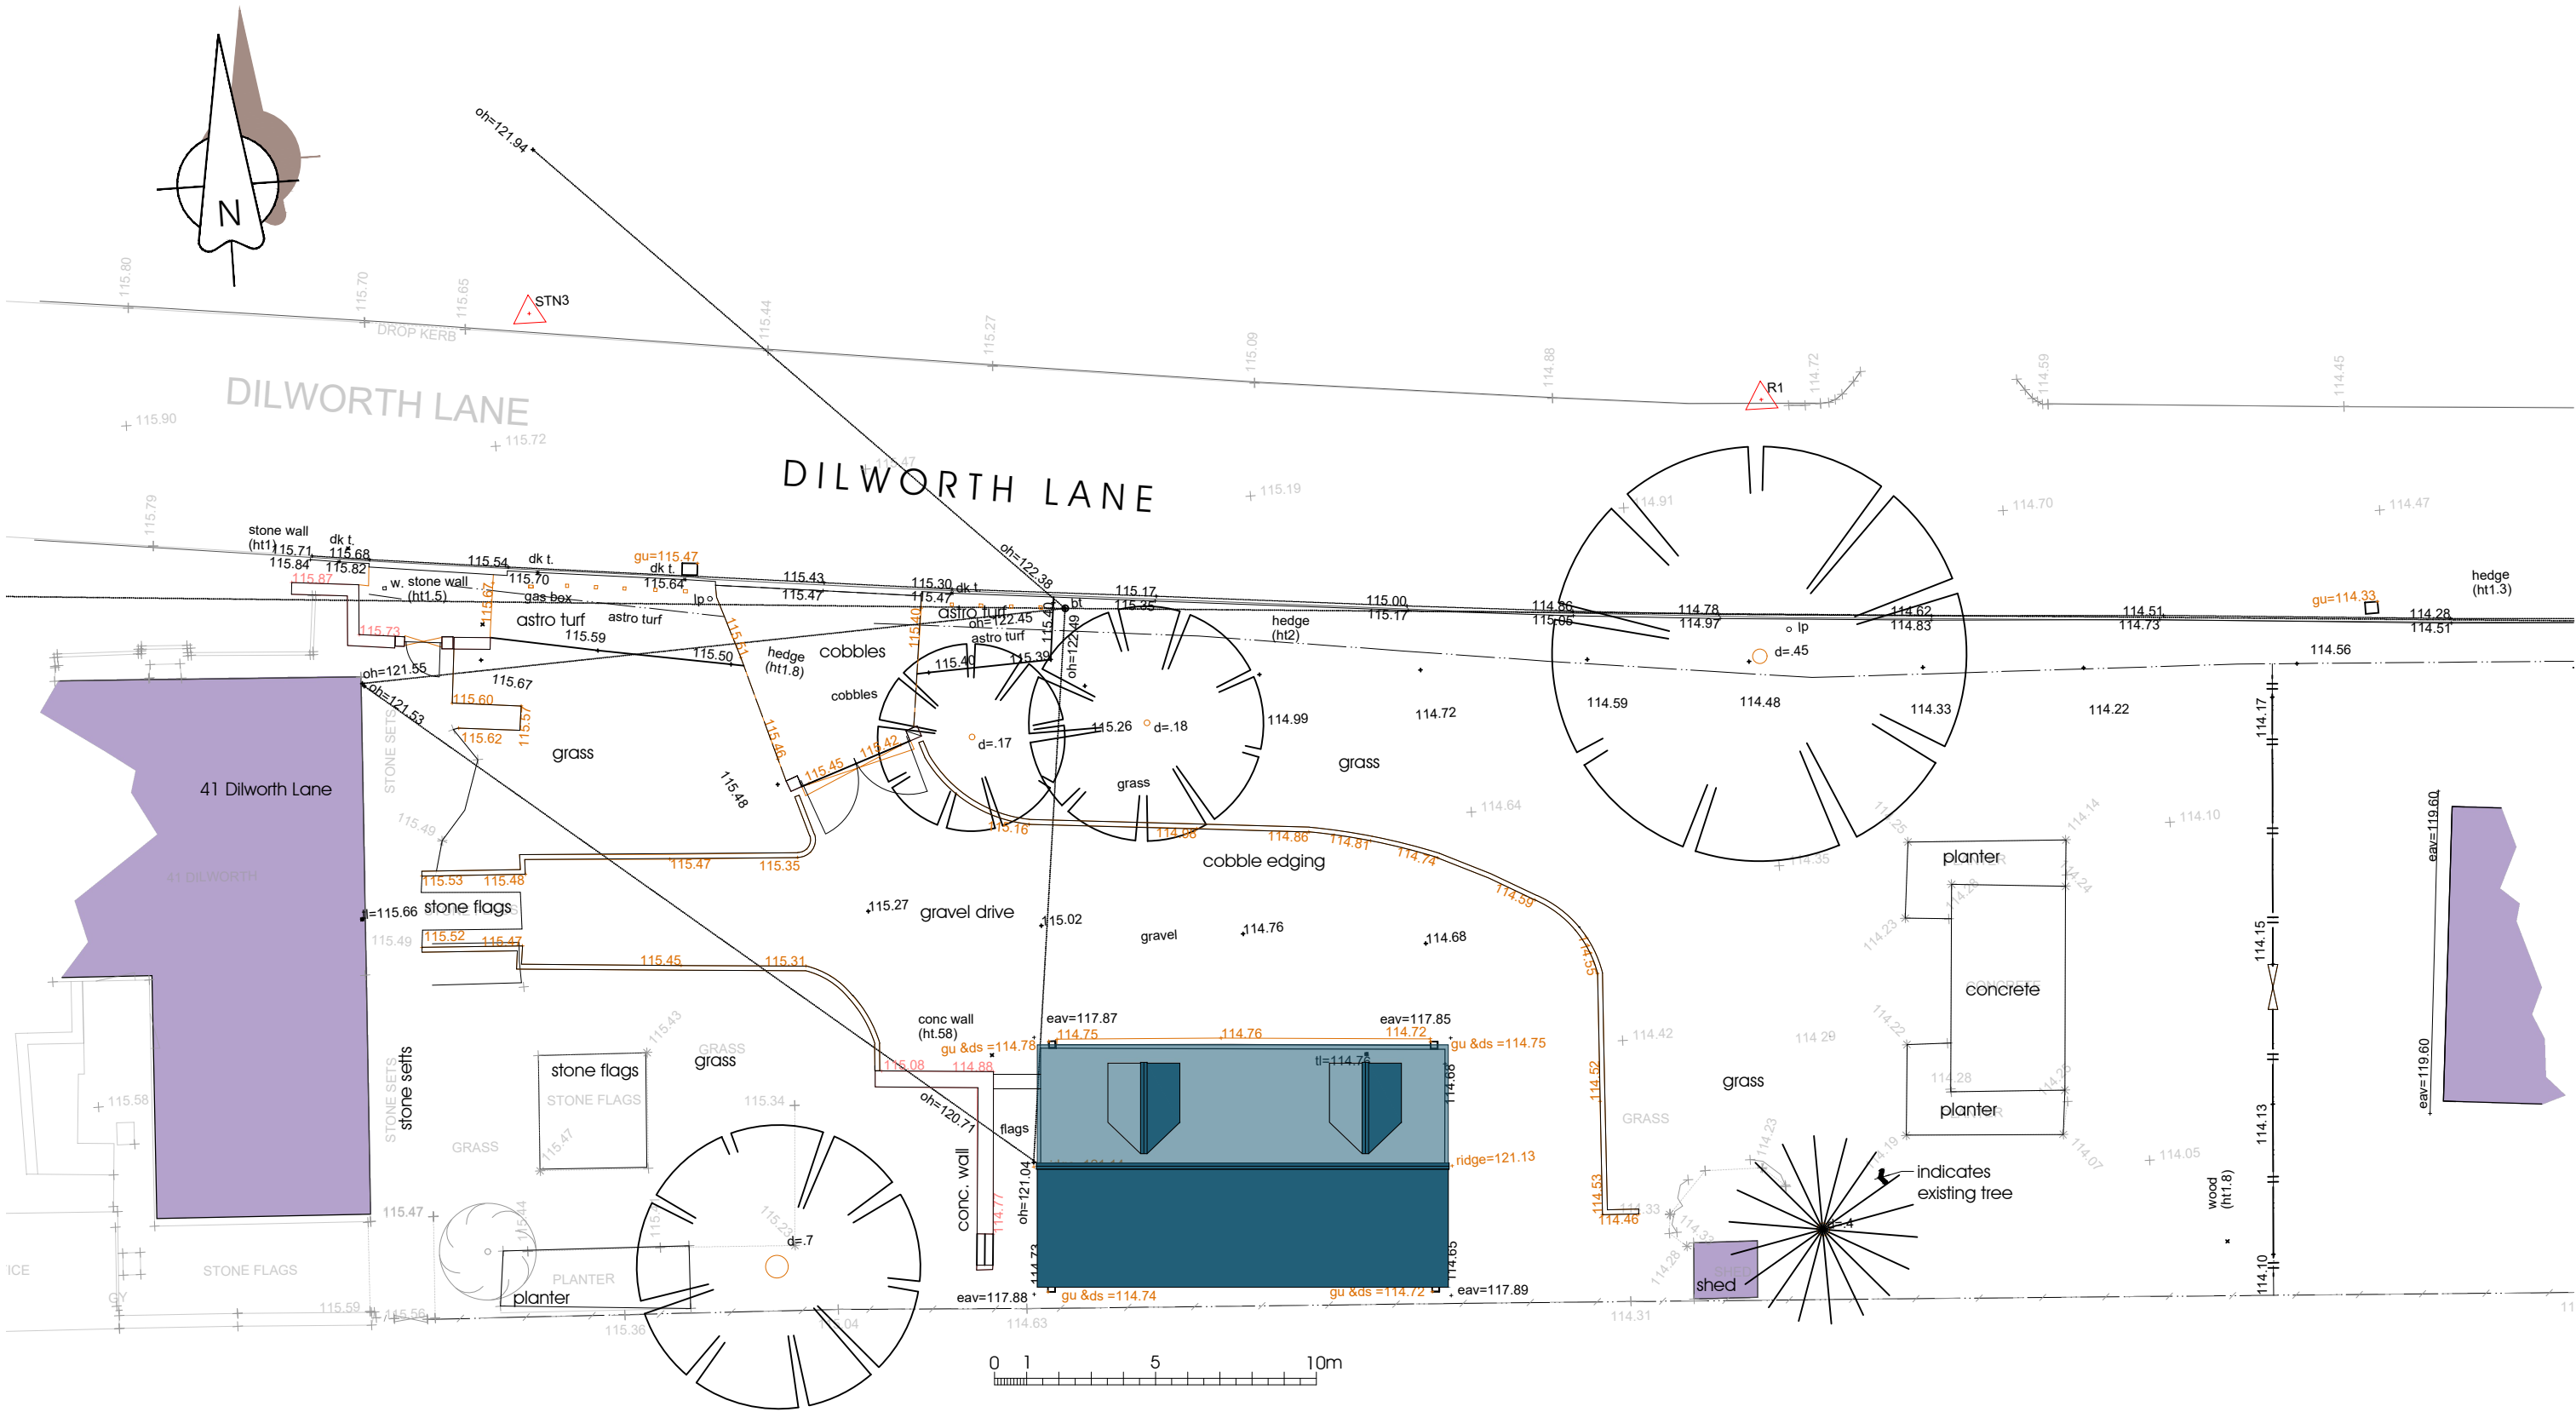

NOTES:
1: This drawing is for Planning Application purposes only

