


PROPOSED SITE PLAN

SINGLE STOREY REAR EXTENSION - 33 FUCHSIA WAY - LONGRIDGE - PRESTON -PR3 2NG

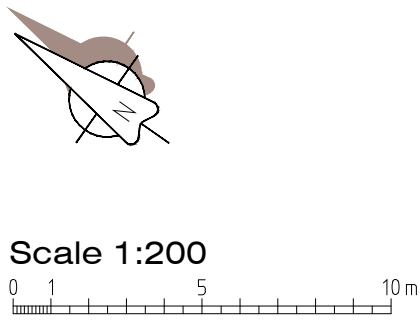

CONSTRUCTION SITE

CORTUSA DRIVE

FUCHSIA WAY

Existing external store to be readily accessed via new side (personnel) door

Proposed New 4.0 x 4.6M single storey rear extension with pitched gable roof, incorporating 4 no rooflights

Patio 4.582

Drive/ Parking

SHARED ACCESS

STORM WATER DRAIN

Rev-A: Existing external store added (26.04.23)

MR & MRS PHOENIX: 33 FUCHSIA WAY LONGRIDGE PRESTON PR3 2NG	JM-0277	004 Rev-A
	PROPOSED SITE PLAN	Date: 25.04.23 Drawn: J Monks Scale: 1:200 (A3)
MONKS-ARCHITECTURAL-DESIGN 25 BIRCHFIELD DRIVE - LONGRIDGE- PRESTON - PR3 3HP		