


Preston Road, Longridge.

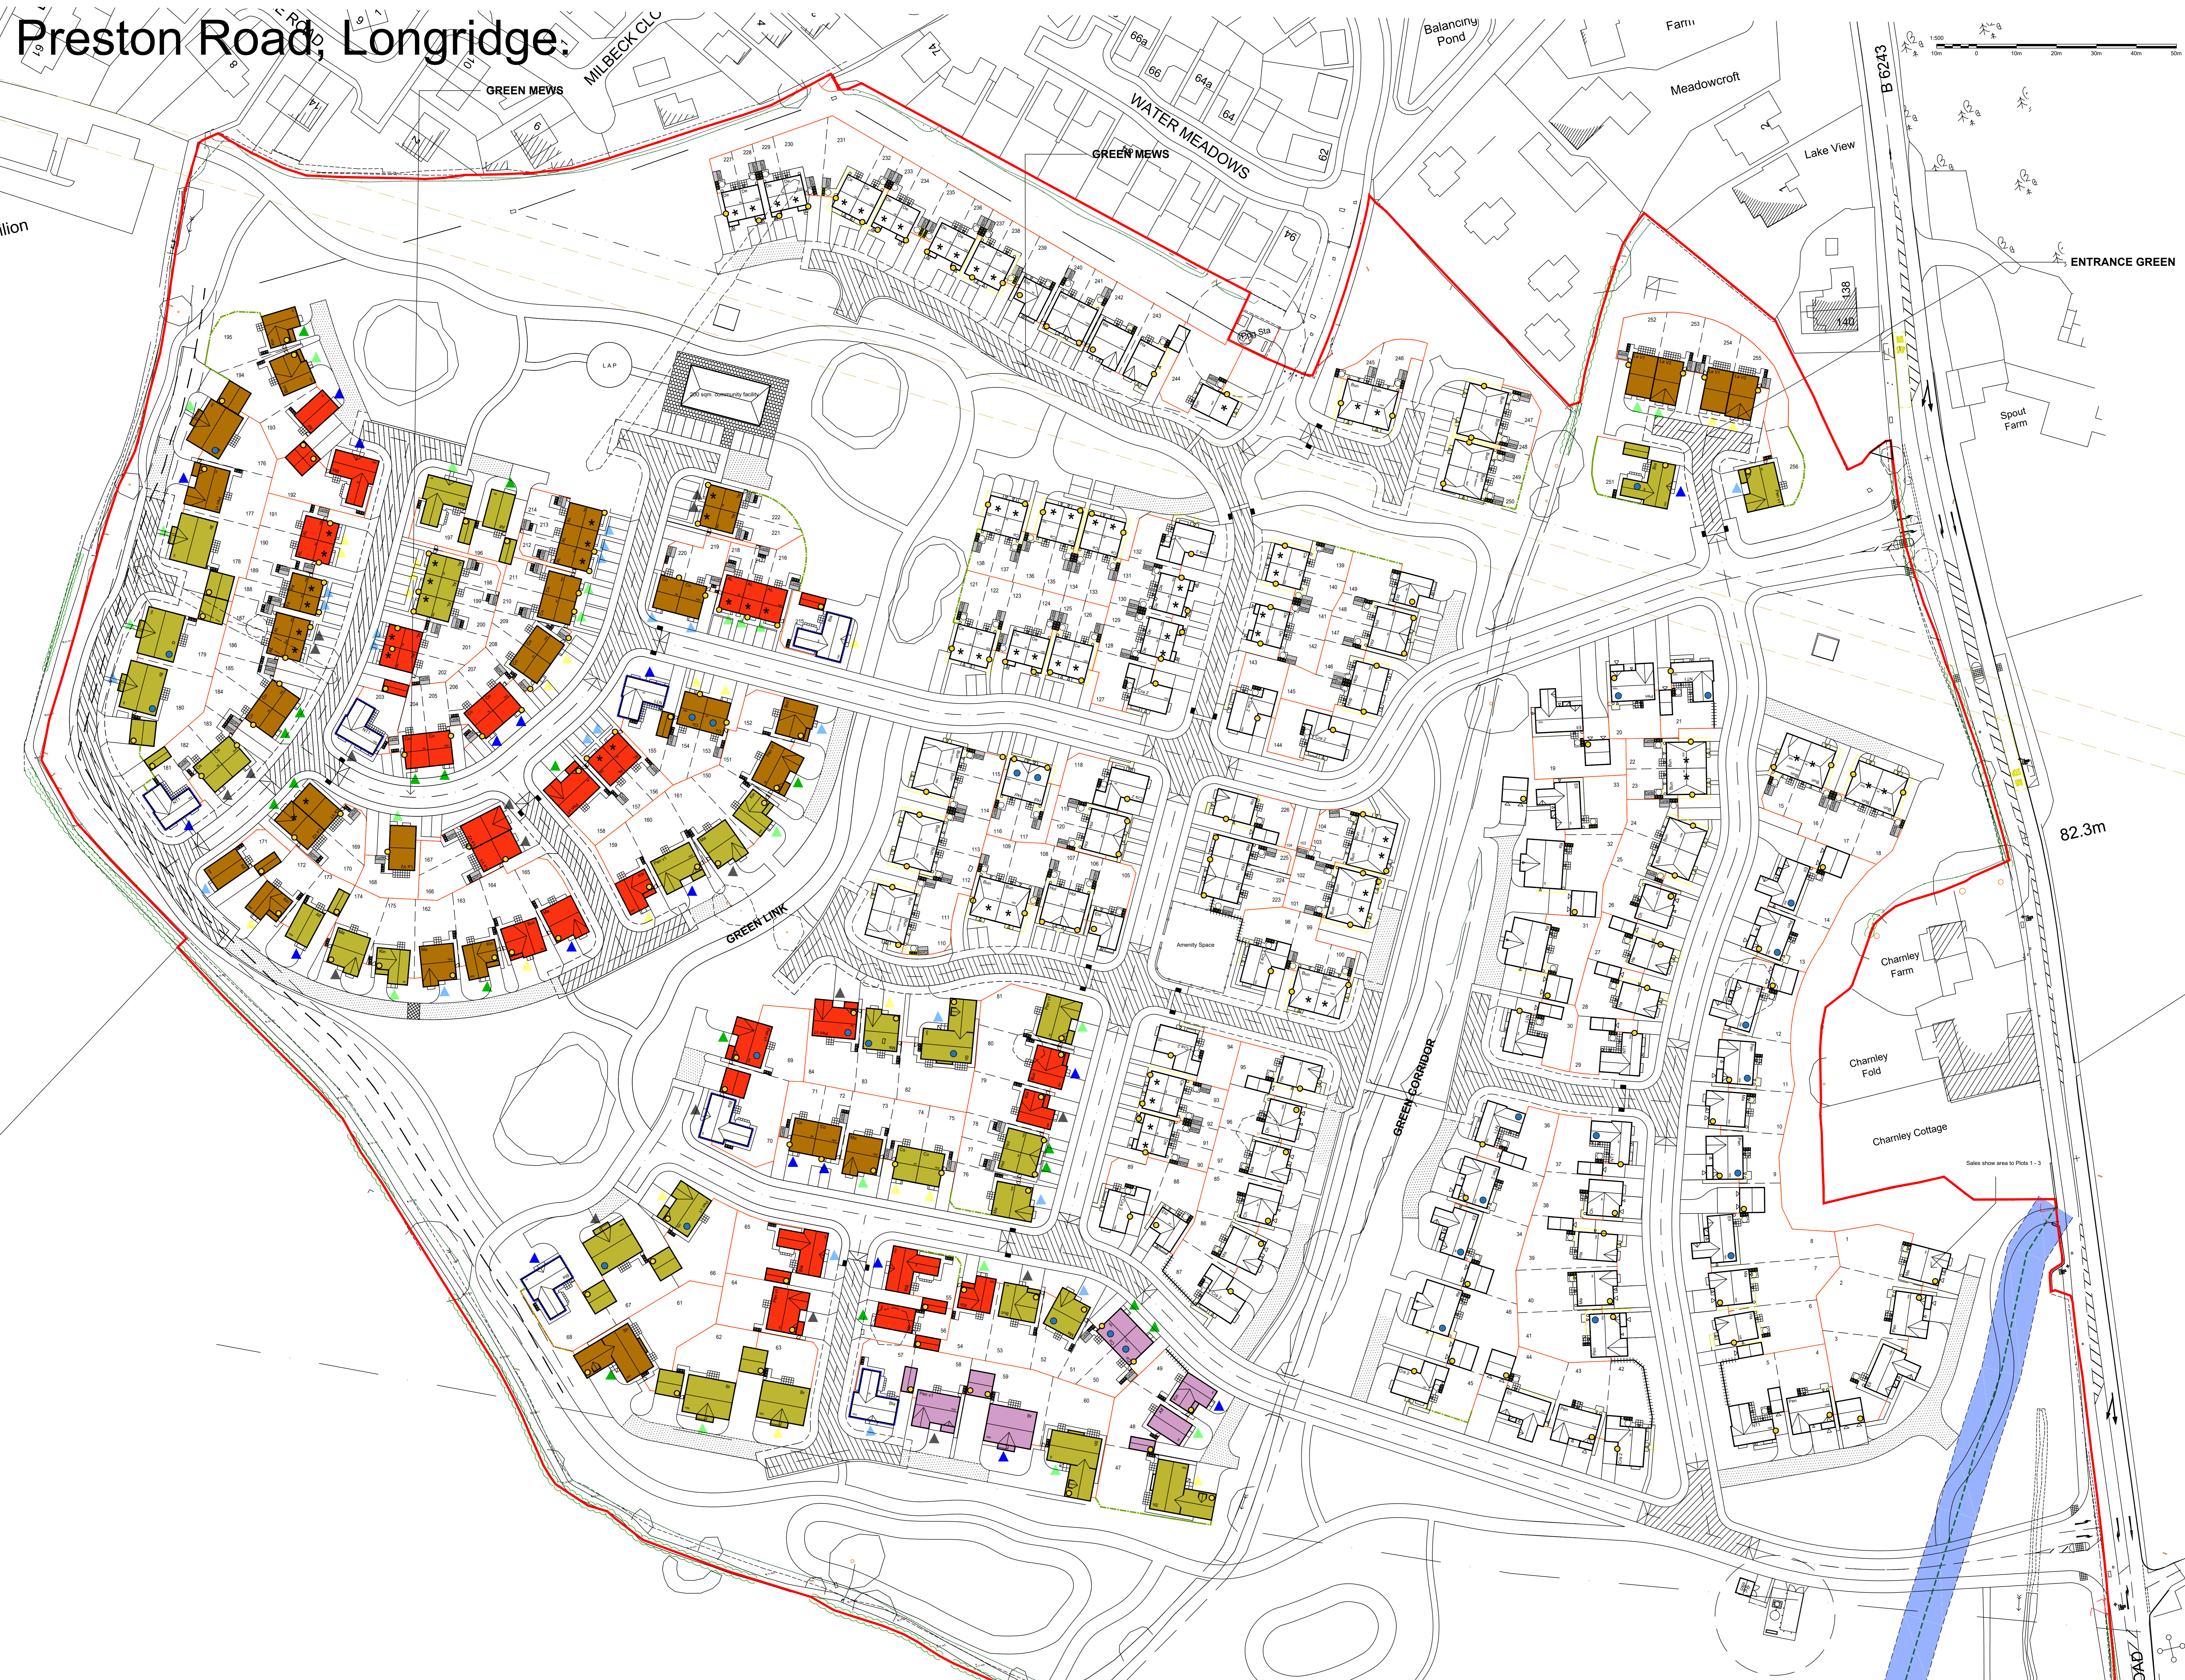


The Copyright of this drawing belongs to MPSL Planning & Design Ltd, and shall not be used or reproduced in any form without its express permission.

Do not scale from this drawing. Work to figured dimensions only. All dimensions to be checked on site prior to the execution of any work.

For the avoidance of doubt all dimensions are measured to wall structure and not the finishes unless otherwise stated.

Where any discrepancy is found to exist within or between drawings and documents for any purpose other than for which the same were prepared by or on behalf of MPSL Planning & Design Ltd.

 

MATERIAL TREATMENTS

	Denotes Ashford Cromwell Recycled Stone
	Denotes Fortens Arden Special Reserve
	Denotes Fortens Arden Orange Blend
	Denotes Fortens Widge Harvest Blend
	Denotes Champagne Feature Blend
	Denotes Johnson Smooth Red Clay B engineering bricks (DPC on all brick and render properties)
	Denotes Northstone Mosaic - The Dorset Roof Tiles in Royal Grey colour for all plots
	Denotes Black Coloured Door
	Denotes Charwell Green Coloured Door
	Denotes Tideway Coloured Door
	Denotes Willow Coloured Door
	Denotes Green Coloured Door
	Denotes Blue Coloured Door

Note: Due to brick shortage, changes may occur.

15/10/2023	Issue 1	Revised	Revised	Revised	Revised
14/10/2023	Issue 0	Revised	Revised	Revised	Revised
08/09/2023	Issue 0	Revised	Revised	Revised	Revised
08/09/2023	Issue 0	Revised	Revised	Revised	Revised
08/09/2023	Issue 0	Revised	Revised	Revised	Revised
08/09/2023	Issue 0	Revised	Revised	Revised	Revised

TILIA HOMES

MATERIALS LAYOUT- REPLAN
(47-84inc, 150-122inc, & 151-156inc.)

Proposed Residential Development
Preston Road, Longridge.

Drawn	Rev
17/03/23	R-00
Drawn	Rev
17/03/23	R-00
1:500 @ A0	29.04.21
1:500 @ A0	29.04.21
For Approval	For Approval

mpsl planning&design

mpsl planning & design Ltd
14 West View Enterprise Park,
Cottonwood Avenue, Longridge,
Manchester, M20 1JN

+ 0161 772 1889
+ 0161 772 1889
www.mpslplanning.co.uk