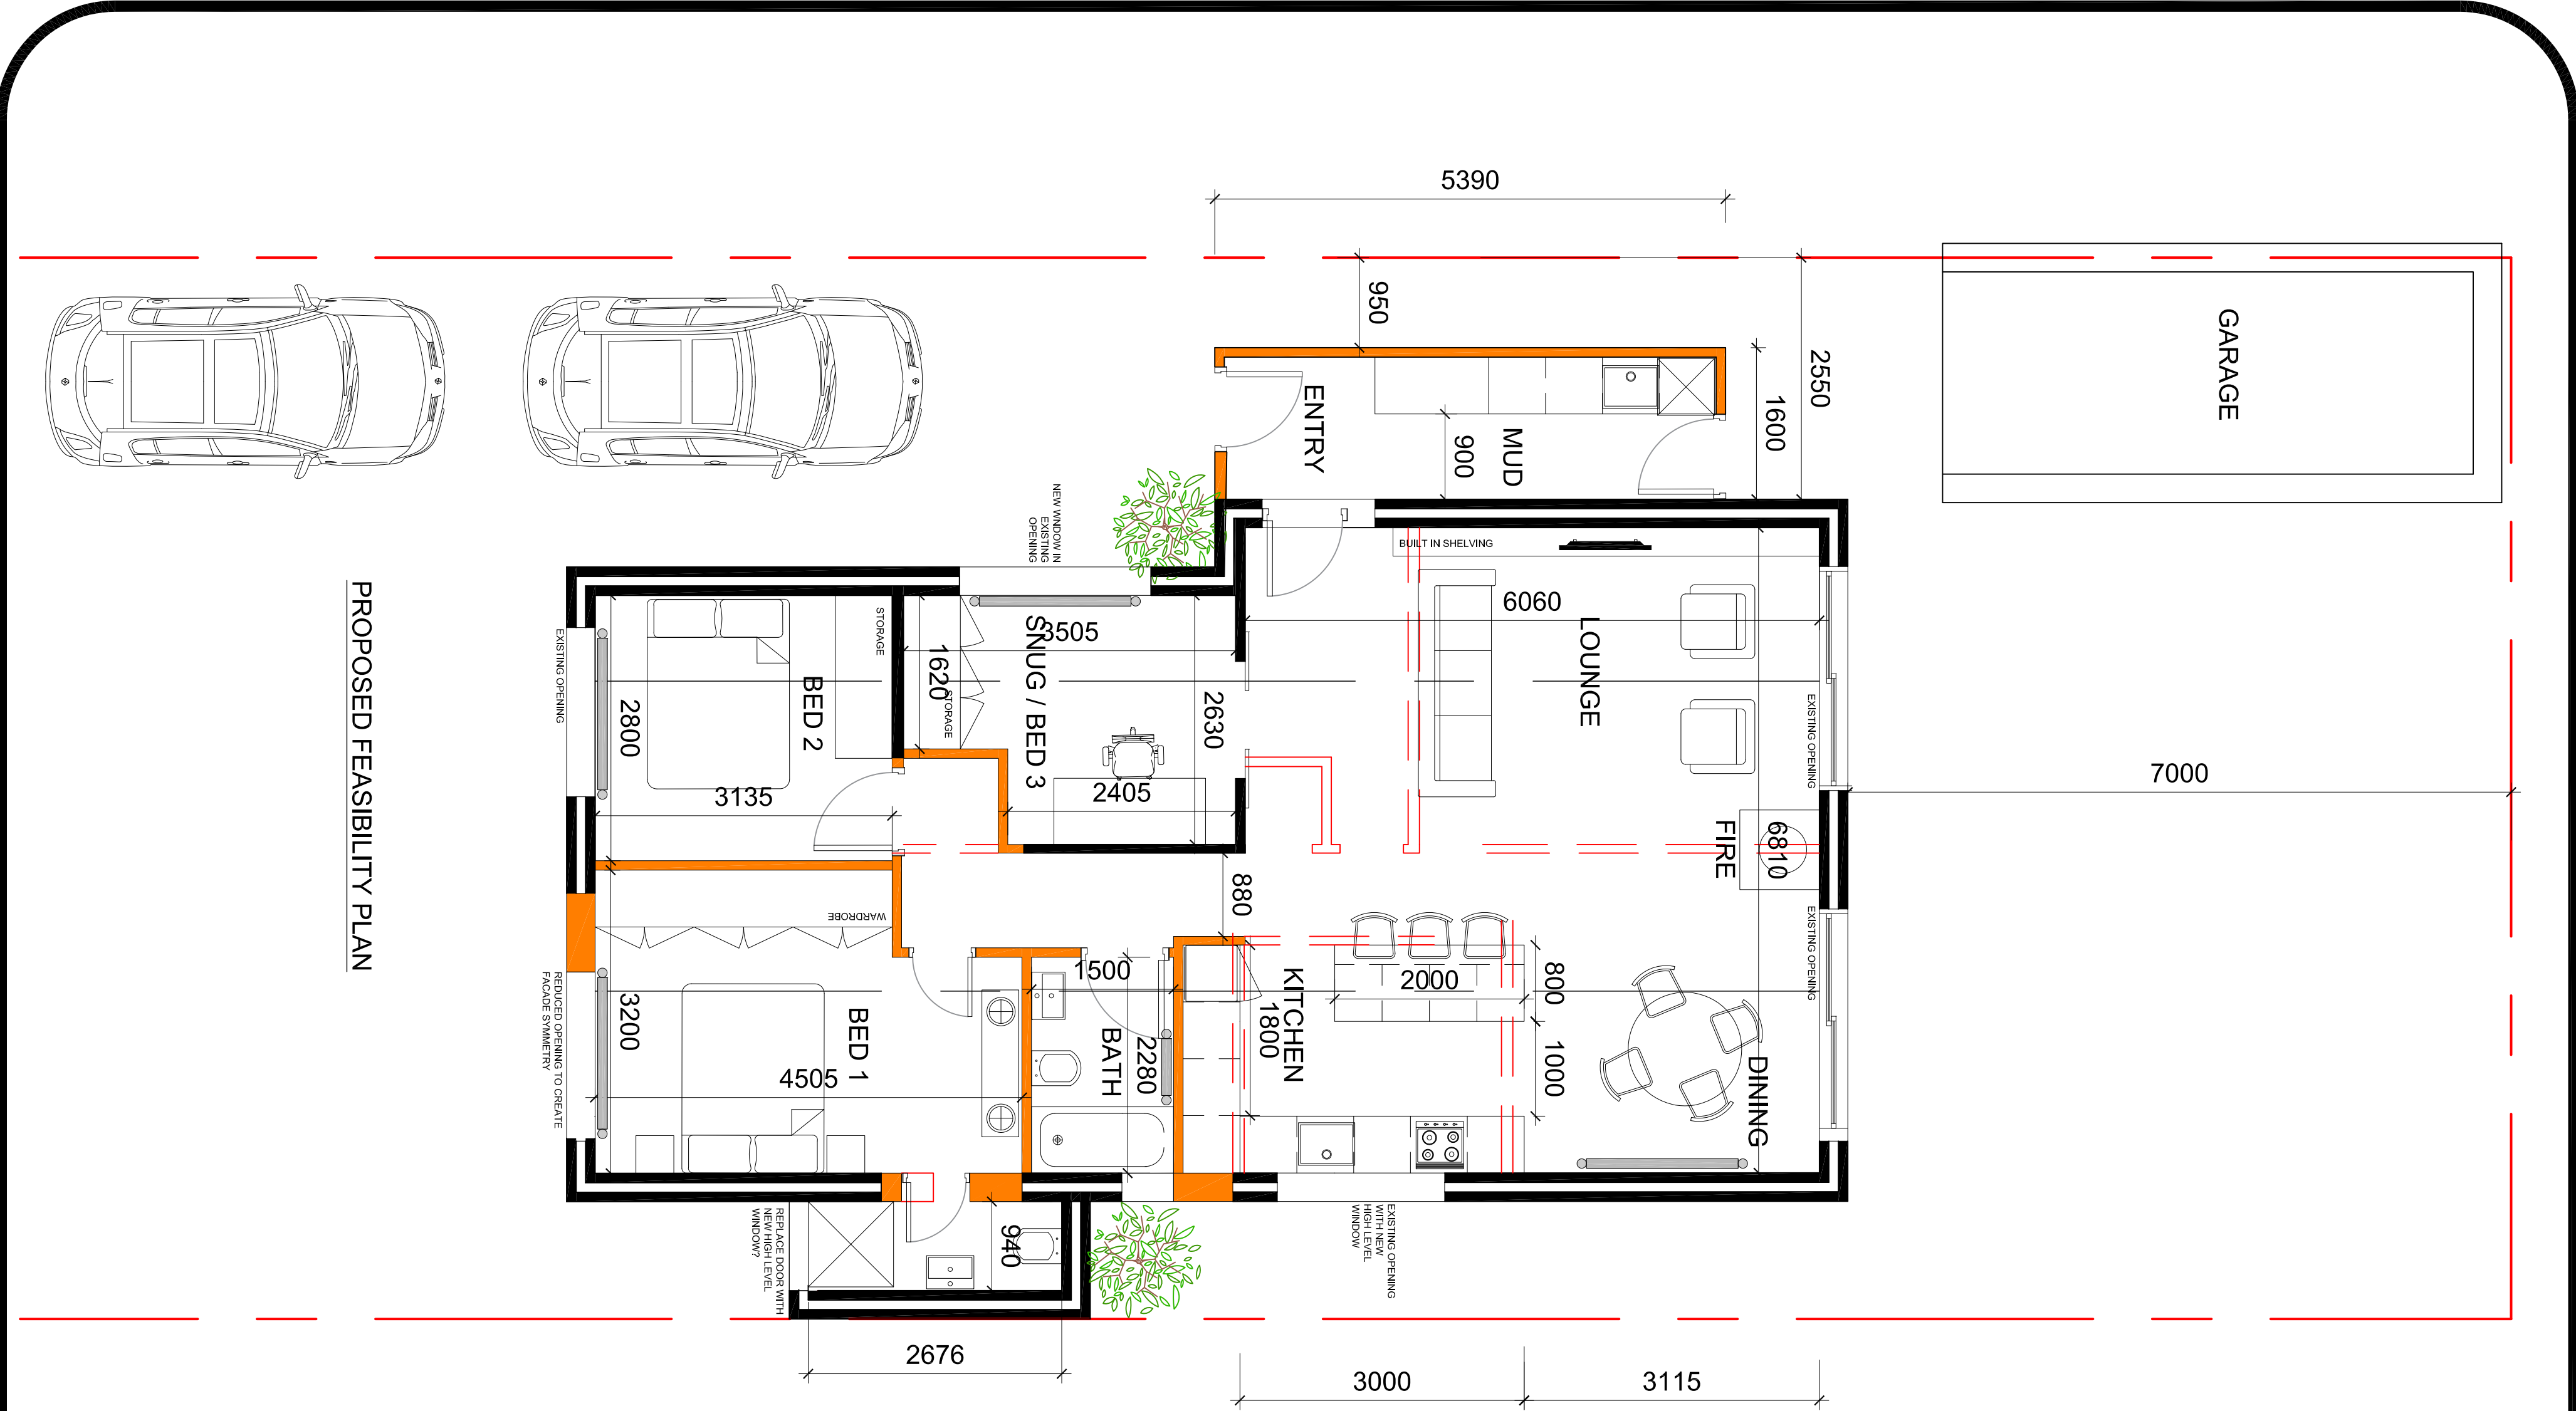


General Notes

/	ELEVATIONS REMOVED	22.07.23
/	FIRST ISSUE	02.03.23
No.	Revision/Issue	Date

From Name and Address
DAVE & VANESSA

**PROPOSED FEASIBILITY
PLANS**

Project Name and Address
**WADDOW GROVE
WADDINGTON**

Project	00_AL01	Sheet
Date	02.03.2023	A1
Scale	1:50	