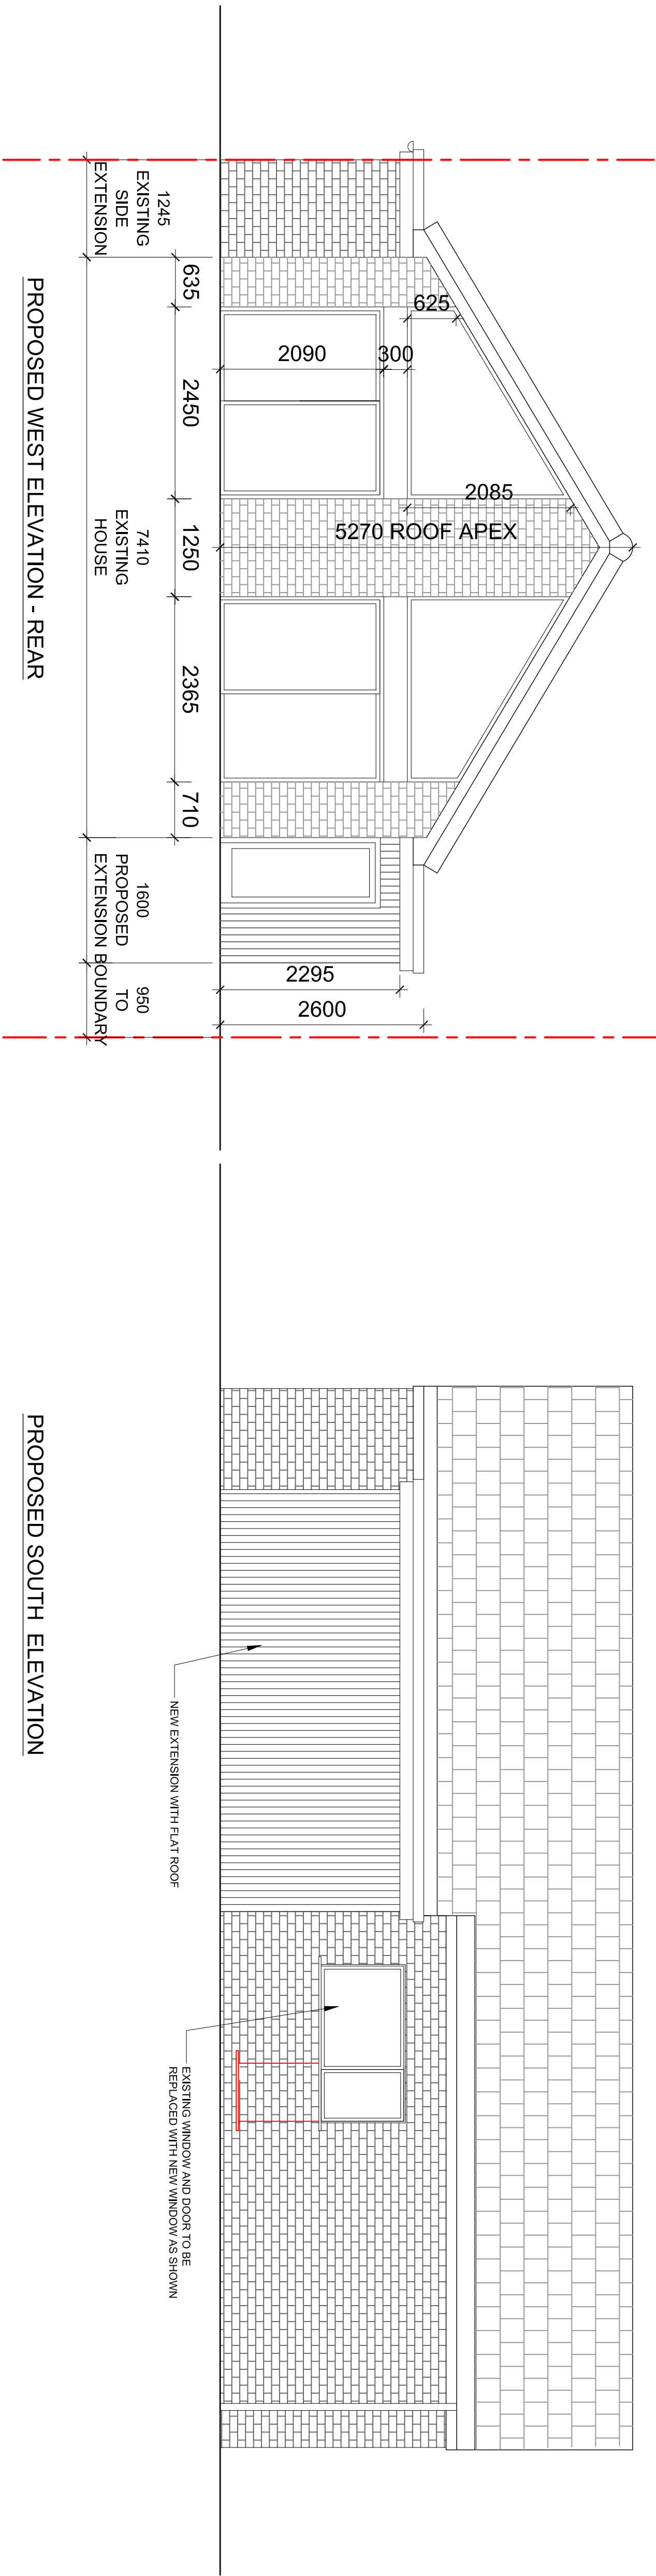
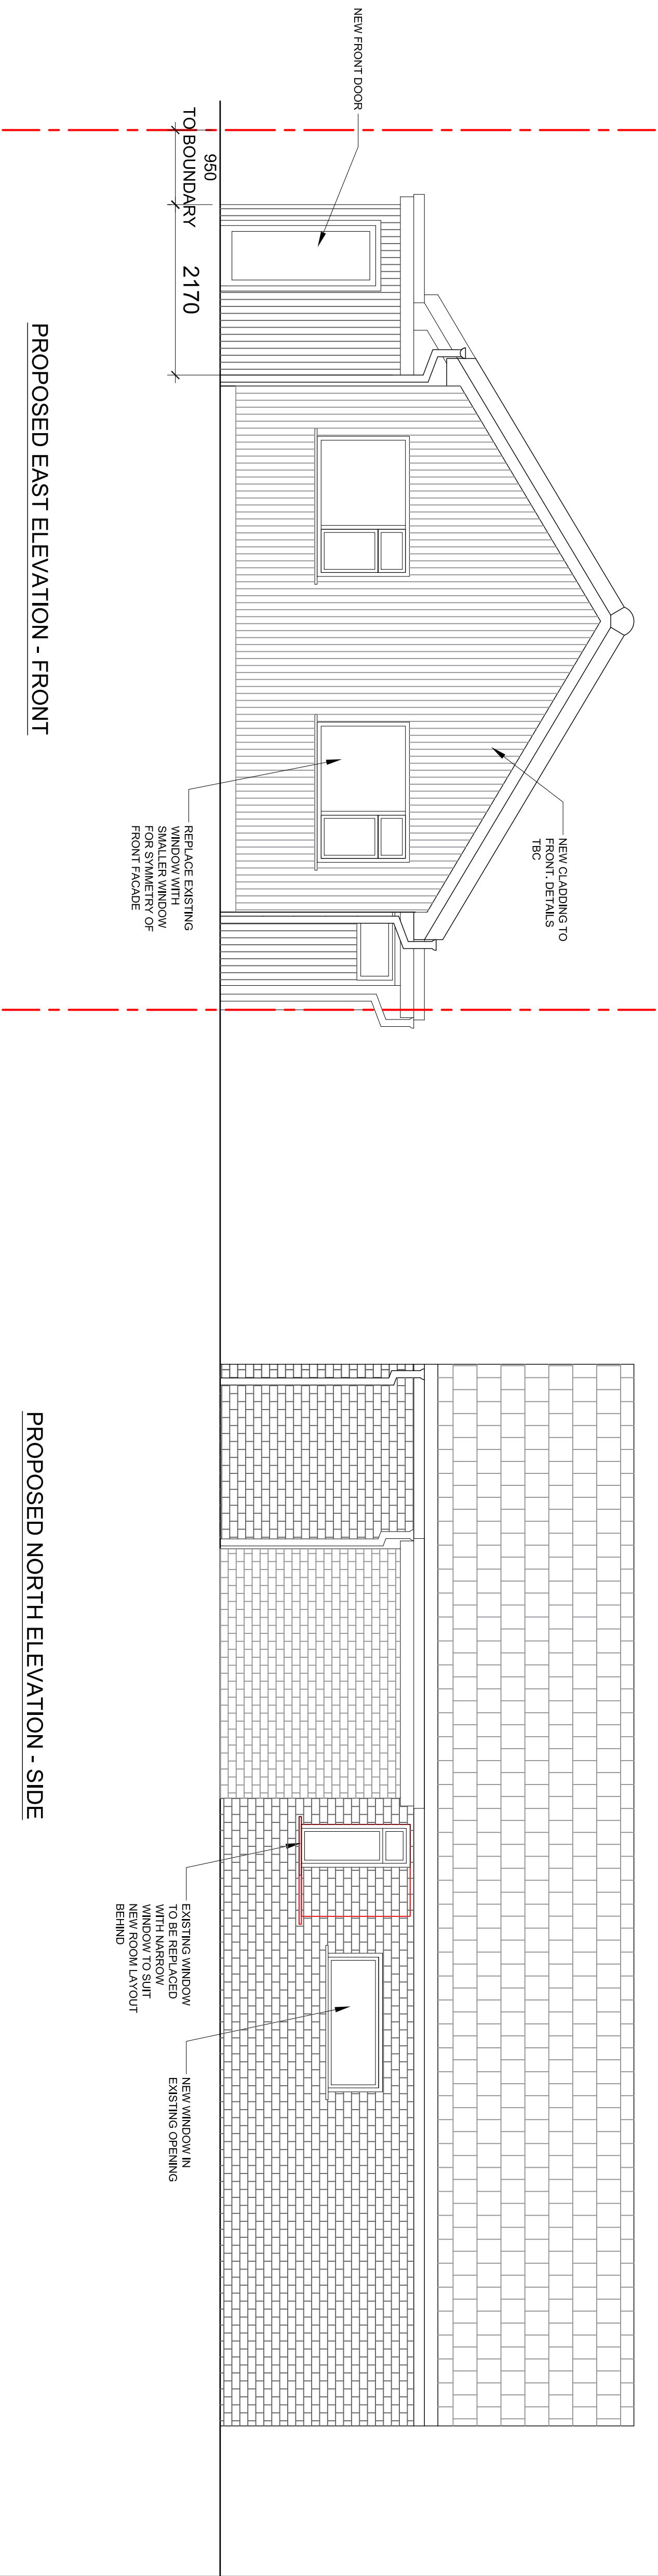


No.	1	Revision/Issue	Date
	FIRST ISSUE		22.07.23

From Name and Address
DAVE & VANESSA

PROPOSED ELEVATIONS

Project Name and Address
**WADDOW GROVE
WADDINGTON**

Project	00_A102	Sheet
Date	02.03.2023	A1
Scale	1:50	