


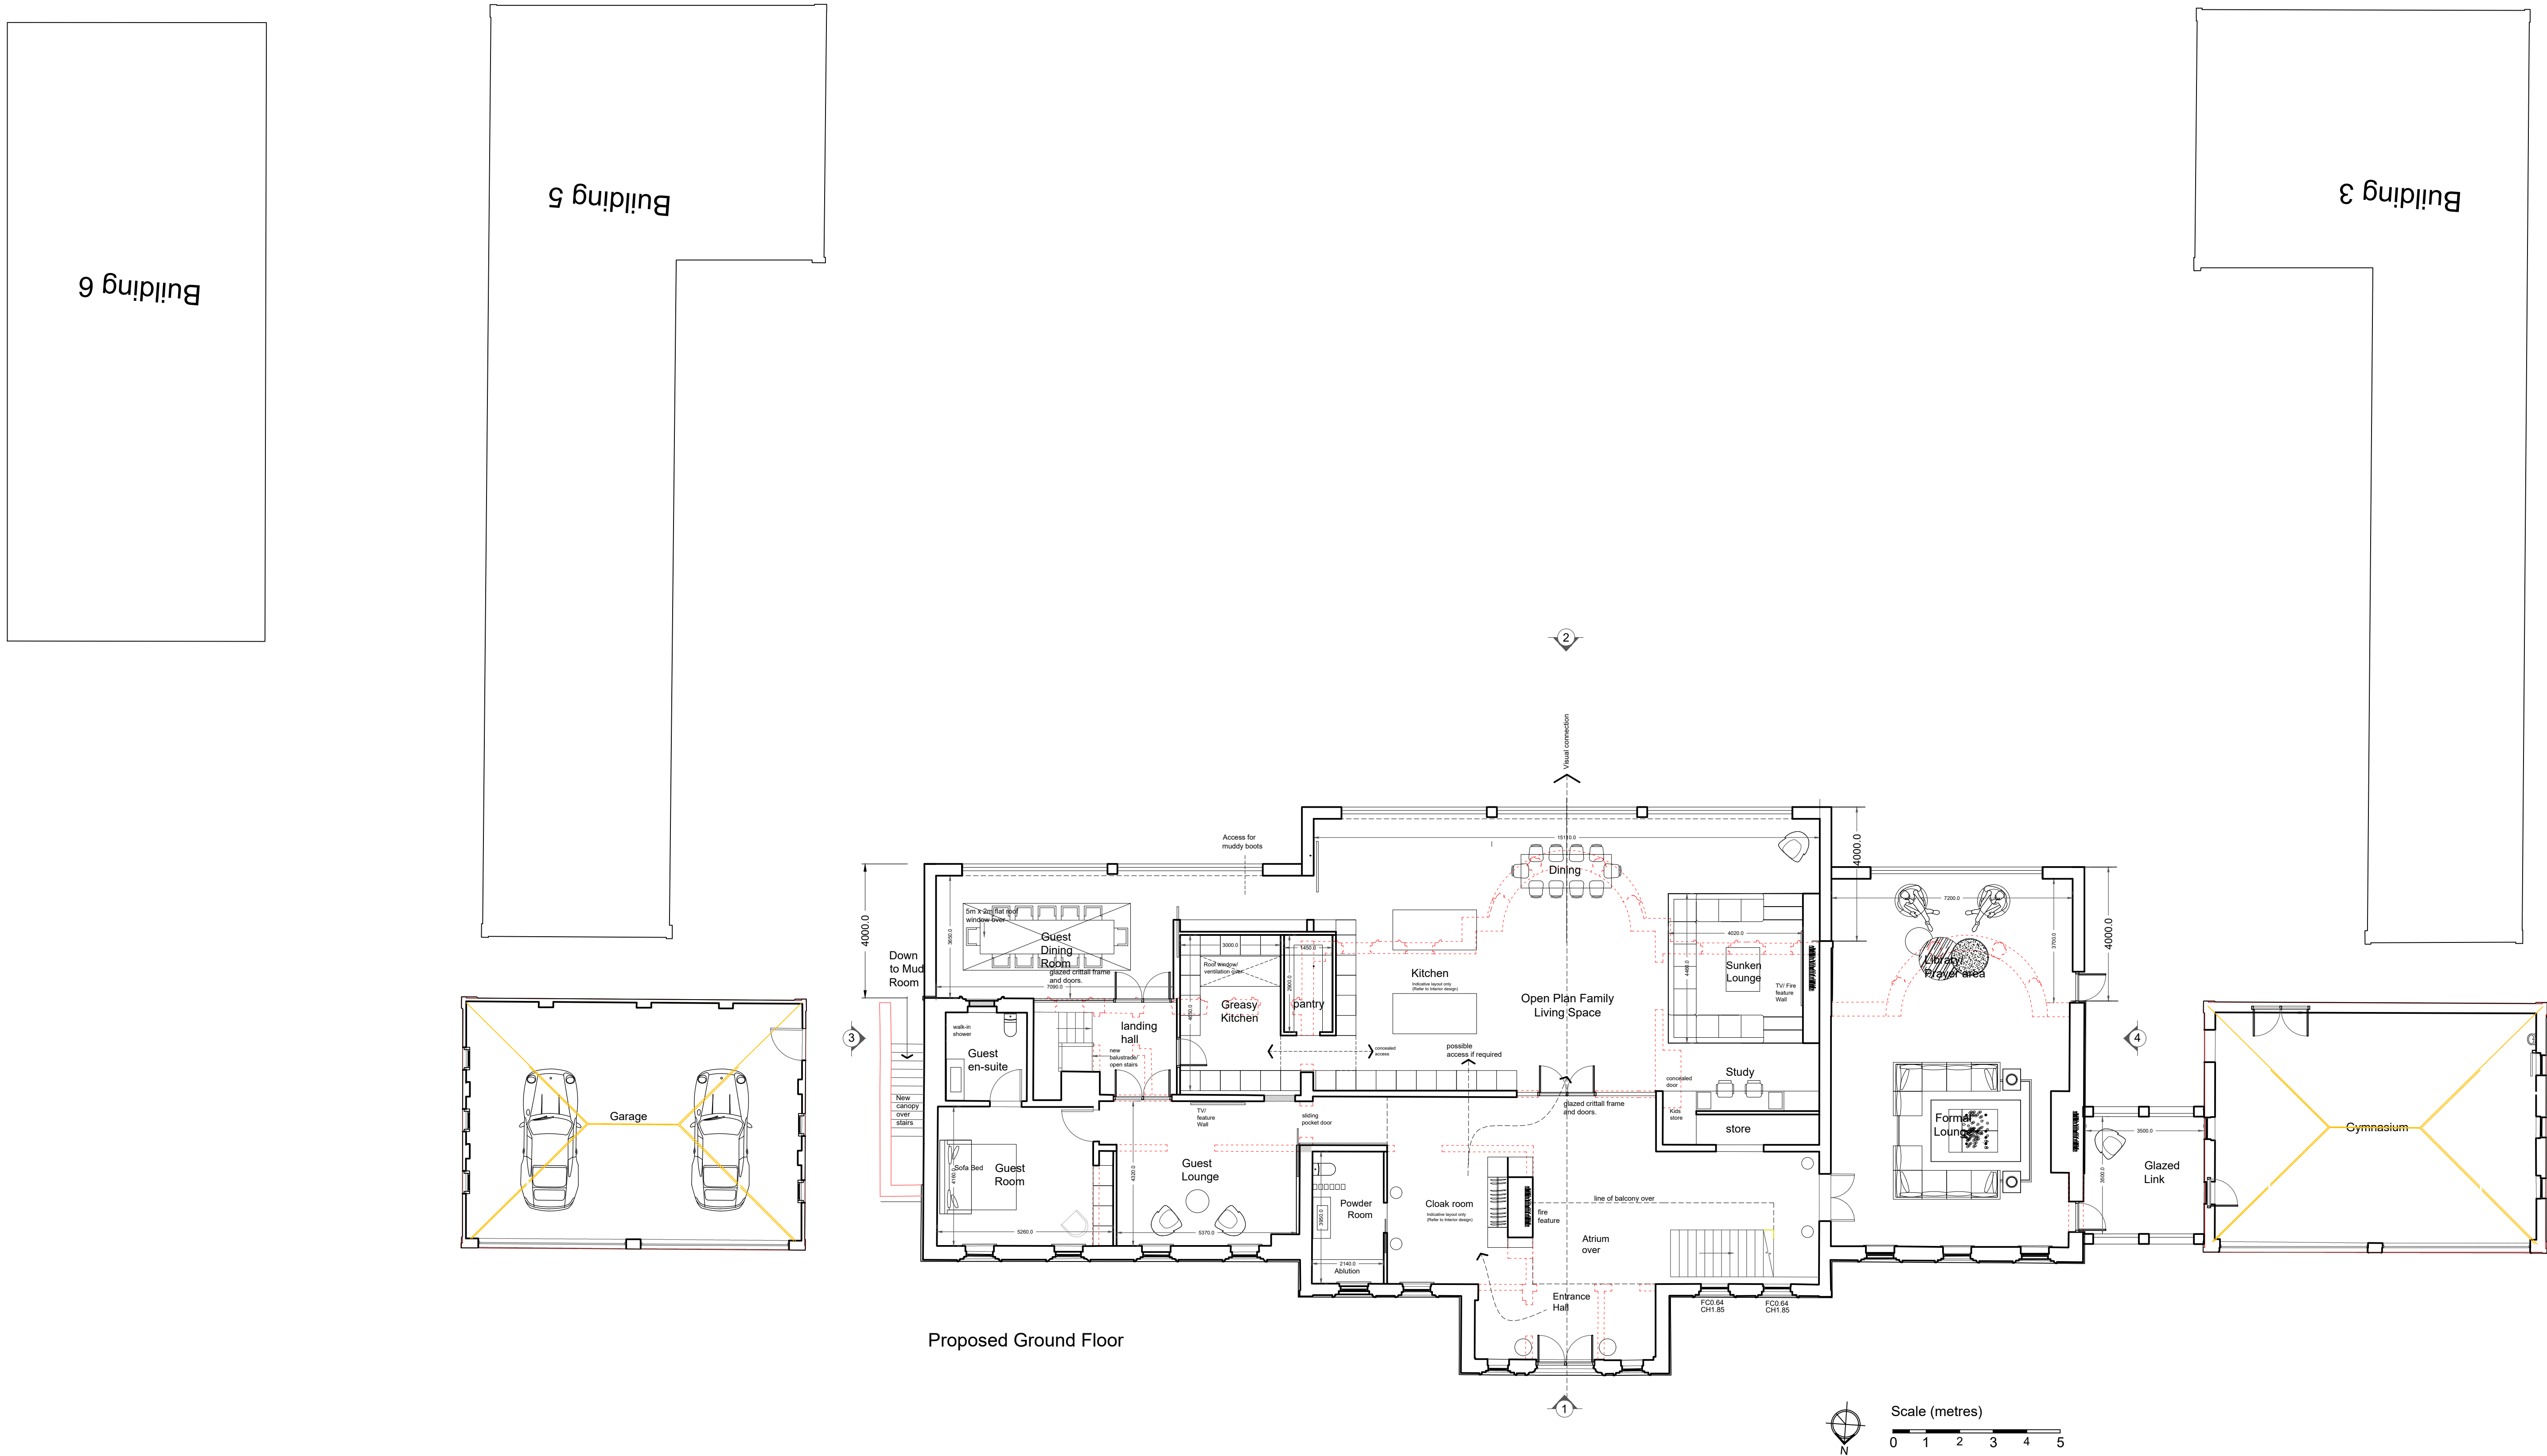

This drawing is the copyright of Areeba Architecture (NW) Ltd and may not be reproduced in any form whatsoever without prior express written consent.

Proposed Ground Floor

Rev. Date. Description

- A: 10.03.2023: Amendments to client's requirements.
- B: 21.03.2023: Scale 1:100 & Glazed Link reduced
- C: 18.04.2023: Elevations & plans amended as per planning consultant's comments.
- D: 28.04.2023: Elevations & plans amended as per planning consultant's comments.
- E: 25.05.2023: Balcony & Link amended as per planning consultant's request.

DO NOT SCALE: Use figured dimensions only. Contractor is to check all dimensions before commencement of works. It is the contractor's responsibility to report any inconsistencies on this drawing, or between drawings, to the Architect and to request clarification and instruction before proceeding. This drawing must only be used for the purpose for which it is supplied. This drawing is the copyright of Areeba Architecture Ltd and may not be reproduced in any form whatsoever without prior express written consent.

Proposed Ground Floor

Client: Mr S Dalal
Project: Woodfold Park Stud
Woodfold Park, Mellor, Blackburn, BB2 7QA
Scale: 1:100 @ A1
Date: March 2023

Drawing No.
BB355- 100-E
Purpose of Issue:
Planning