


Materials:
Roof - Russell Galloway interlocking grey concrete tiles
Walls - Marshall Cromwell ash coloured pitched face art.stone / black facing brick plinth
Windows - grey coloured u.p.v.c.
Doors - pale green coloured u.p.v.c.

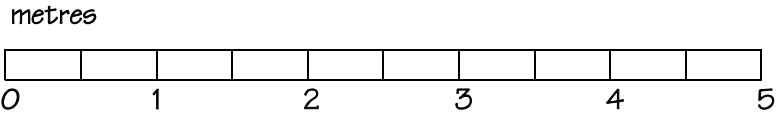

PD Construction Consultants
7 Beech Street, Clitheroe, Lancs
BB7 2LL
tel: 07976 771297
email: pdcc@hotmail.co.uk



PLANNING ISSUE

Client: Mr & Mrs Hartley		
Project: Proposed Extension 16 Higher Standen Drive Clitheroe		
Dwg title: Existing Front Elevation		
Scale @ A3: 1:50	Date: 29.05.23	Drawn by: PD
Drawing no. 1428 - 02	Rev. -	