


Materials:
Roof - Russell Galloway interlocking grey concrete tiles
Walls - Marshall Cromwell ash coloured pitched face art.stone / black facing brick plinth
Windows - grey coloured u.p.v.c.

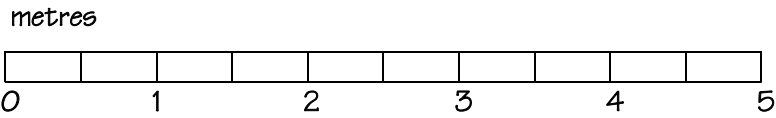

PD Construction Consultants
7 Beech Street, Clitheroe, Lancs
BB7 2LL
tel: 07976 771297
email: pdcc@hotmail.co.uk



PLANNING ISSUE

| | | |
|--|-------------------|-----------------|
| Client: Mr & Mrs Hartley | | |
| Project: Proposed Extension 16 Higher Standen Drive Clitheroe | | |
| Dwg title: Proposed Side Elevation | | |
| Scale @ A3: 1:50 | Date: 29.05.23 | Drawn by: PD |
| Drawing no. 1428 - 07 | Rev. - | |