



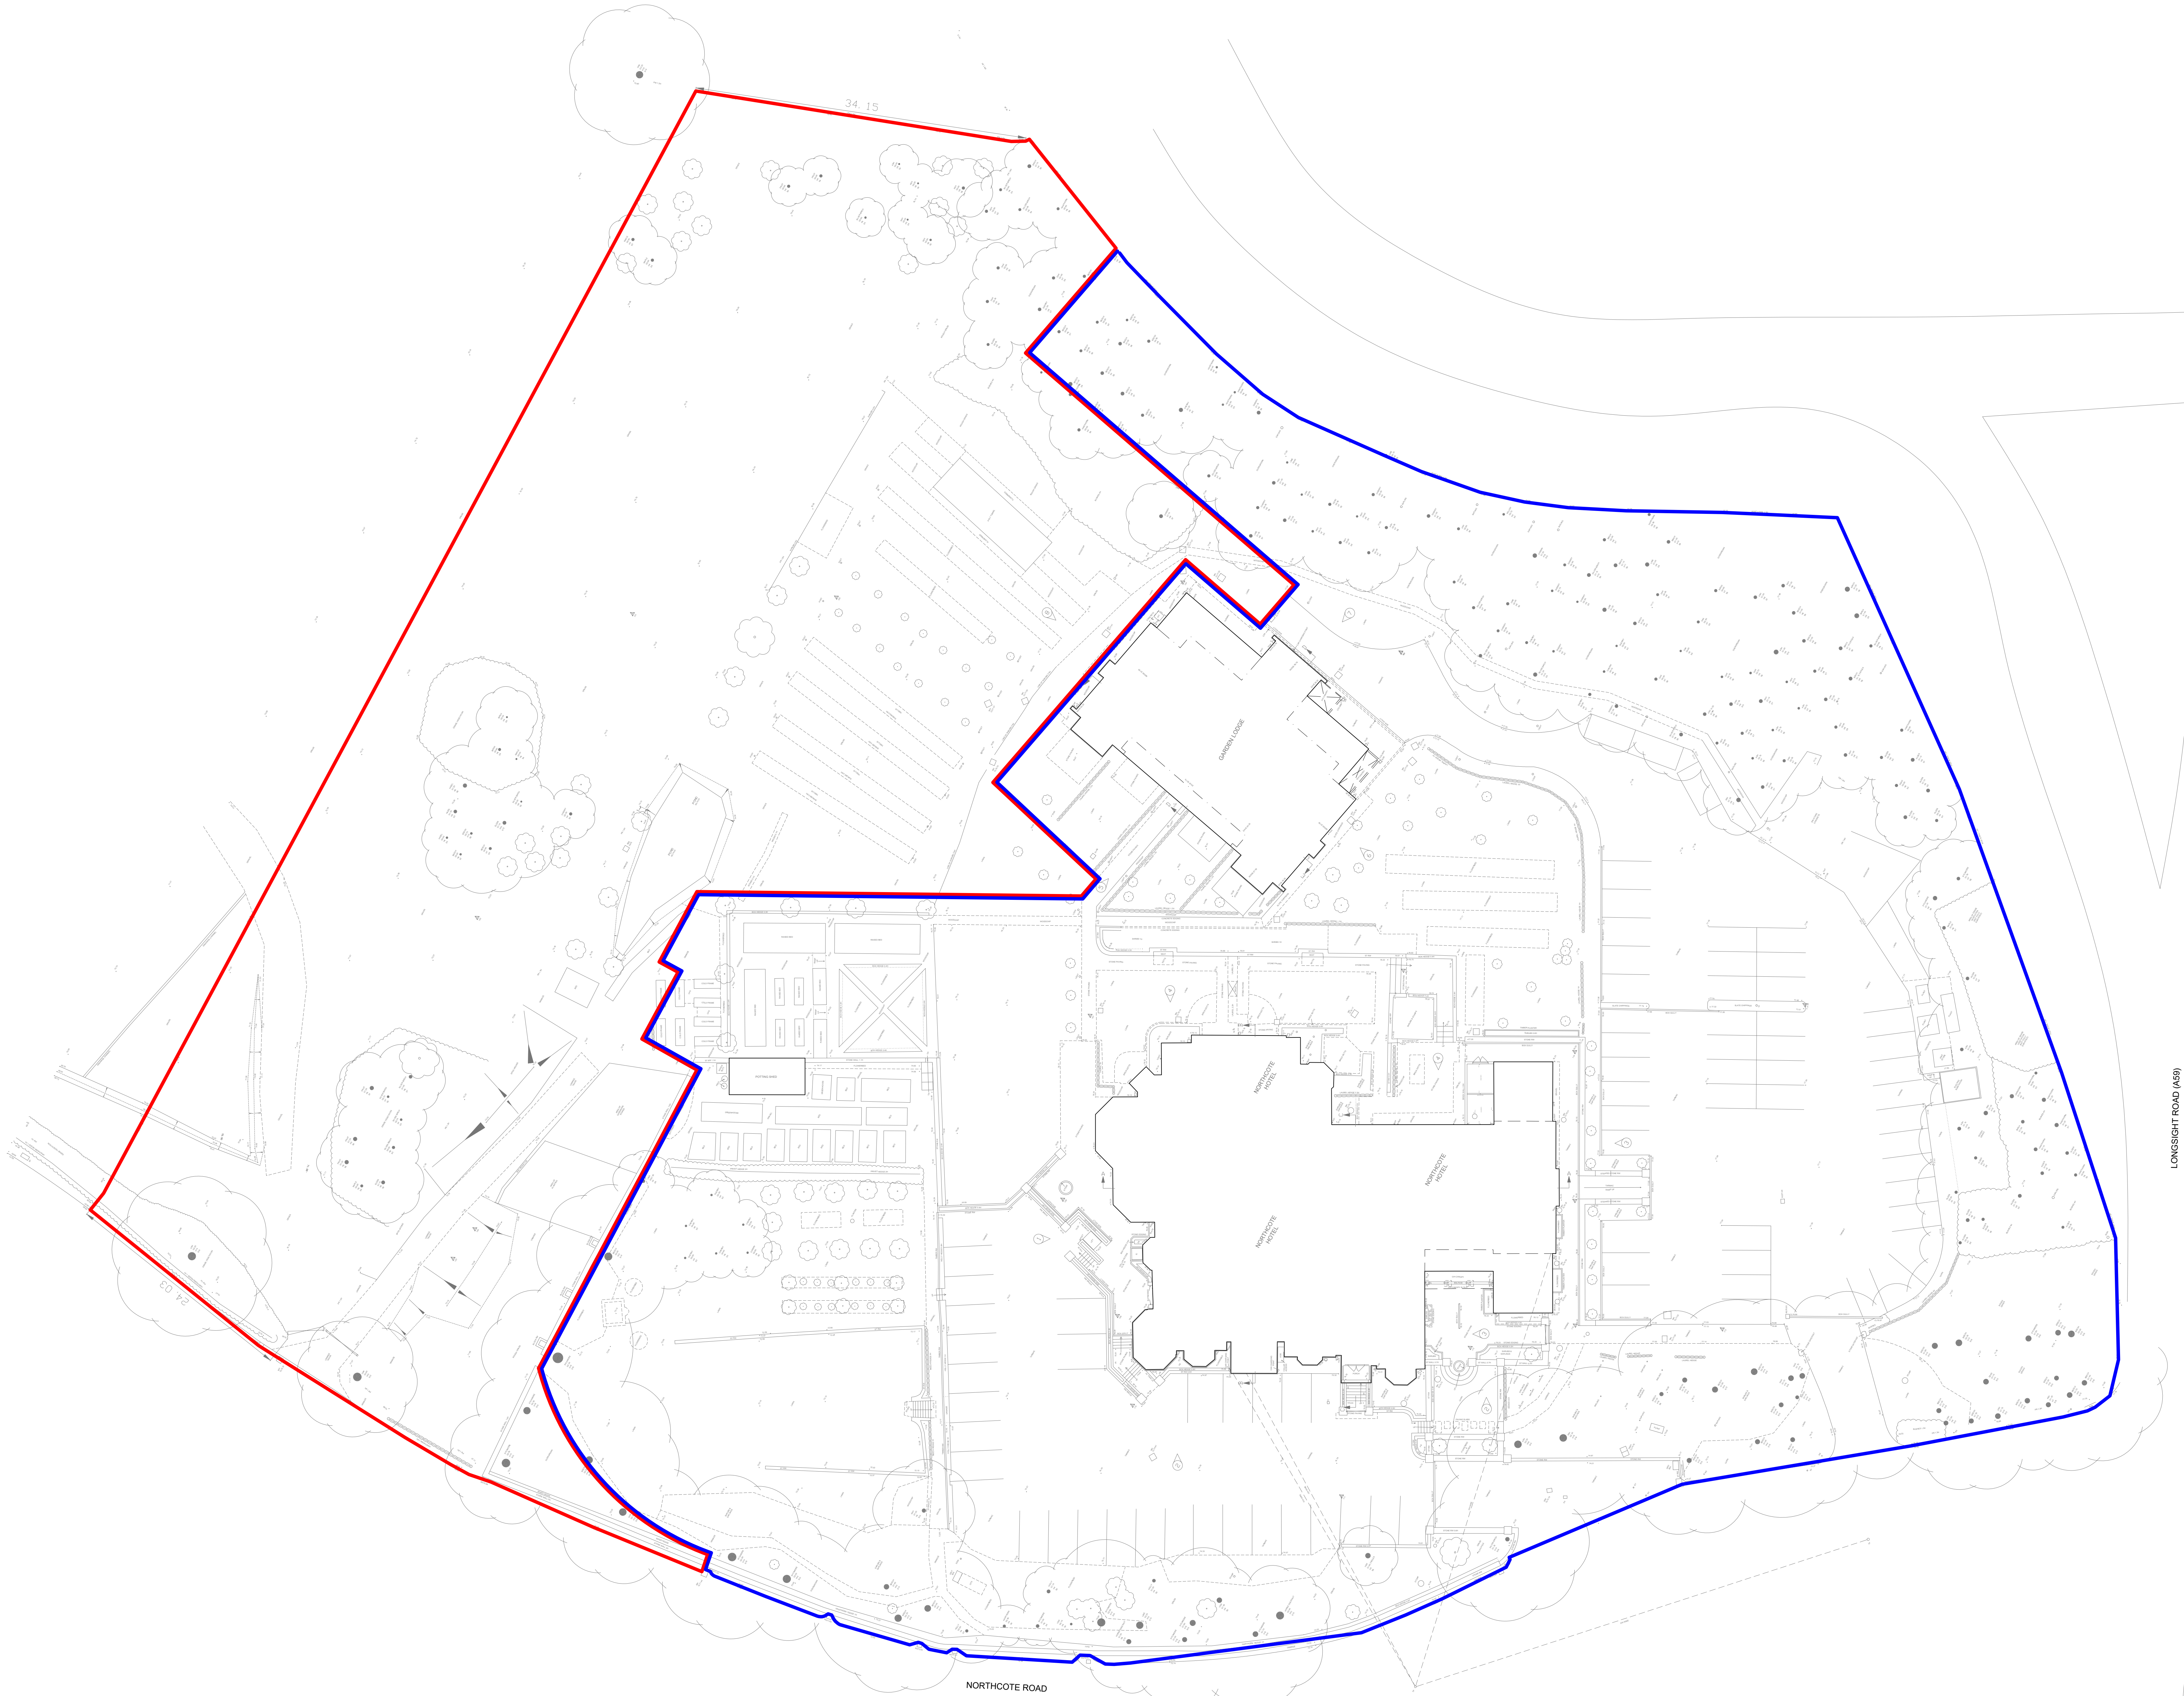

Notes

Do not scale from this drawing.
All dimensions are to be checked prior to construction and any discrepancies are to be identified to the Architect.
Copyright reserved.

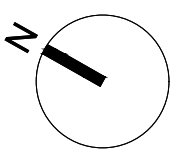

- Application Red Boundary Line
Area 7,600sqm
- Other Land in Applicants Ownership

Rev	21/05/23	Boundary lines updated	RT
Rev	20/05/23	First issue for planning	MD

Status

Client
Northcote Hotel Limited

Project
Northcote Hotel

Title

Scale	Size	Date	Drawn	Checked
1:500	A0	28/05/23	MD	AMZ

3DReid
www.3dreid.com
Architecture Interiors Masterplanning



Drawing No.
230031-3DR-ZZ-XX-DR-A-08001

Rev.
P02