


0 2 4 6m

1:100 Scale

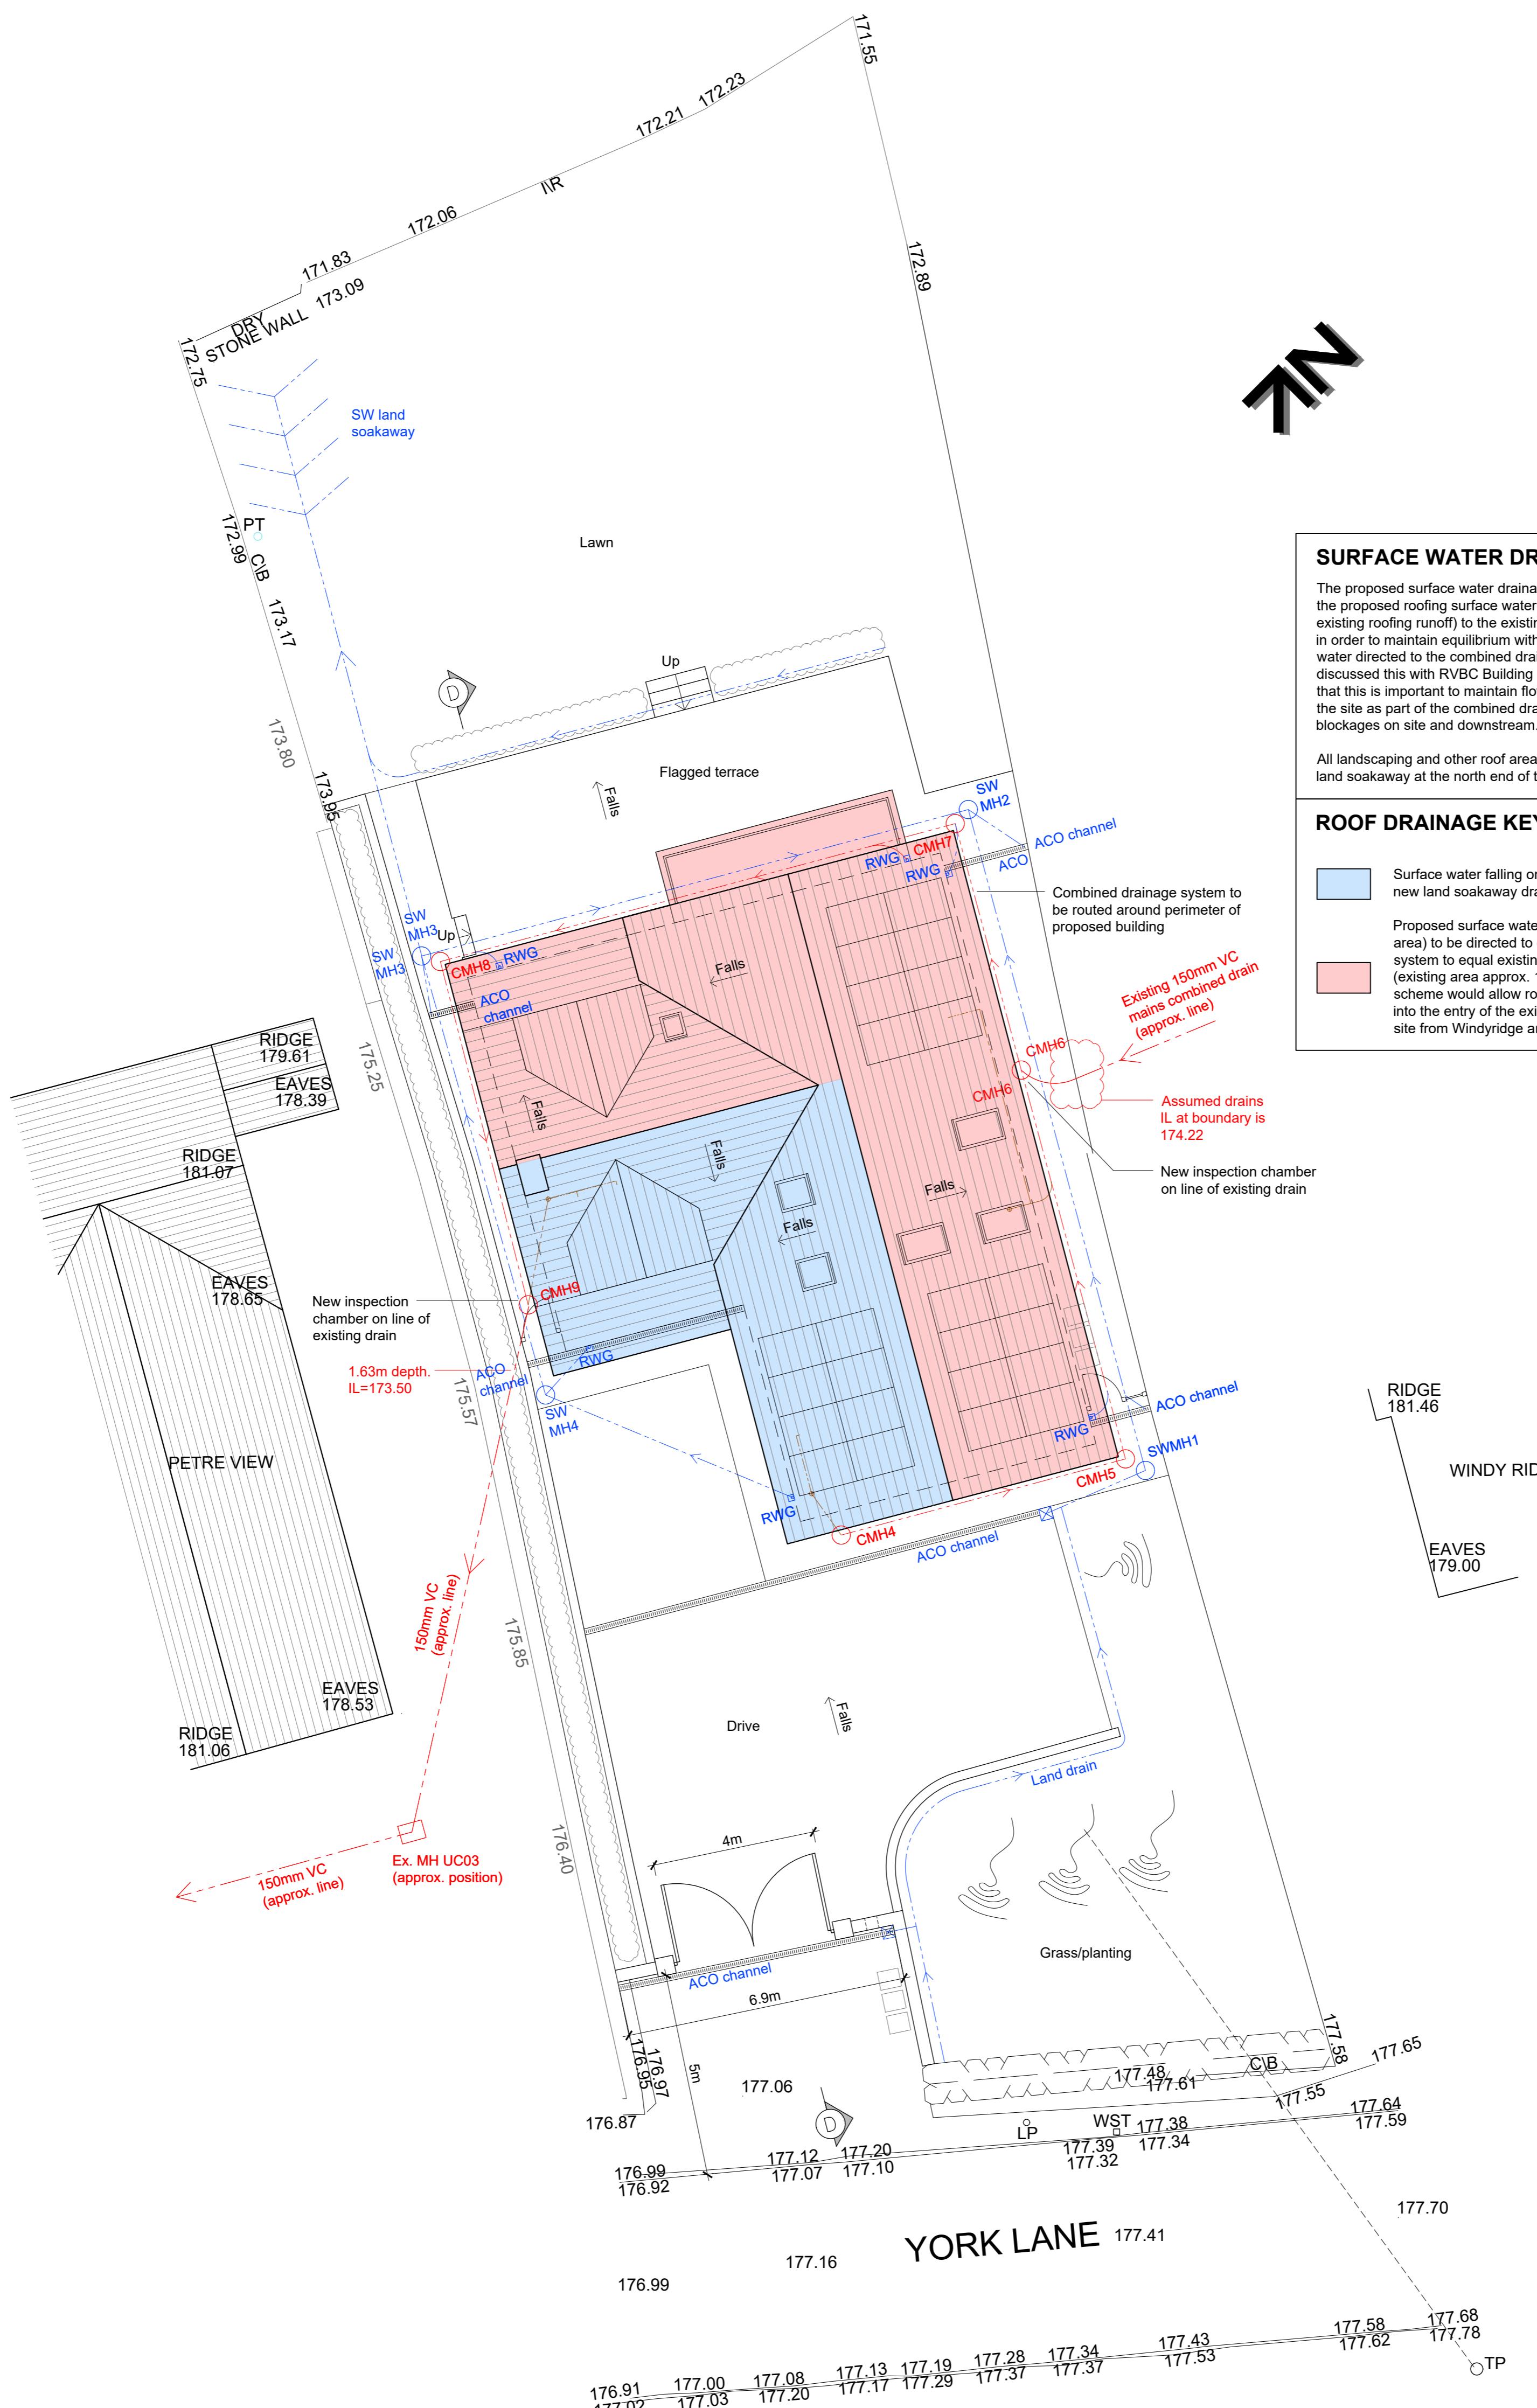

REVISIONS:
 Rev A - Position of soakaway amended.
 - 16.08.23 - NE
 Rev B - Garage omitted. - 18.08.23 - NE

Client	Mr J Croak and Miss C Seal
Job Title	Proposed New Replacement Dwelling at Overdale York Lane Langho. BB6 8DT
Drawing title	Proposed Site Drainage Strategy Plan
PLANNING	
Scale	1:100 @ A1
Date	June 2023
Drawn	NE

spa
SUNDERLAND PEACOCK ARCHITECTS
HEAD OFFICE: PIMICO ROAD, CLITHEROE
Lancashire, BB7 1JF
T 01200 423178 F 01200 427328
E info@sunderlandpeacock.com
www.sunderlandpeacock.com

6767 - P13 Rev B