


KEY:
 [X.XXX Ha] 1st Row - Gross Area in Ha
 (XXX) 2nd Row - Percentage Impermeable (PIMP)

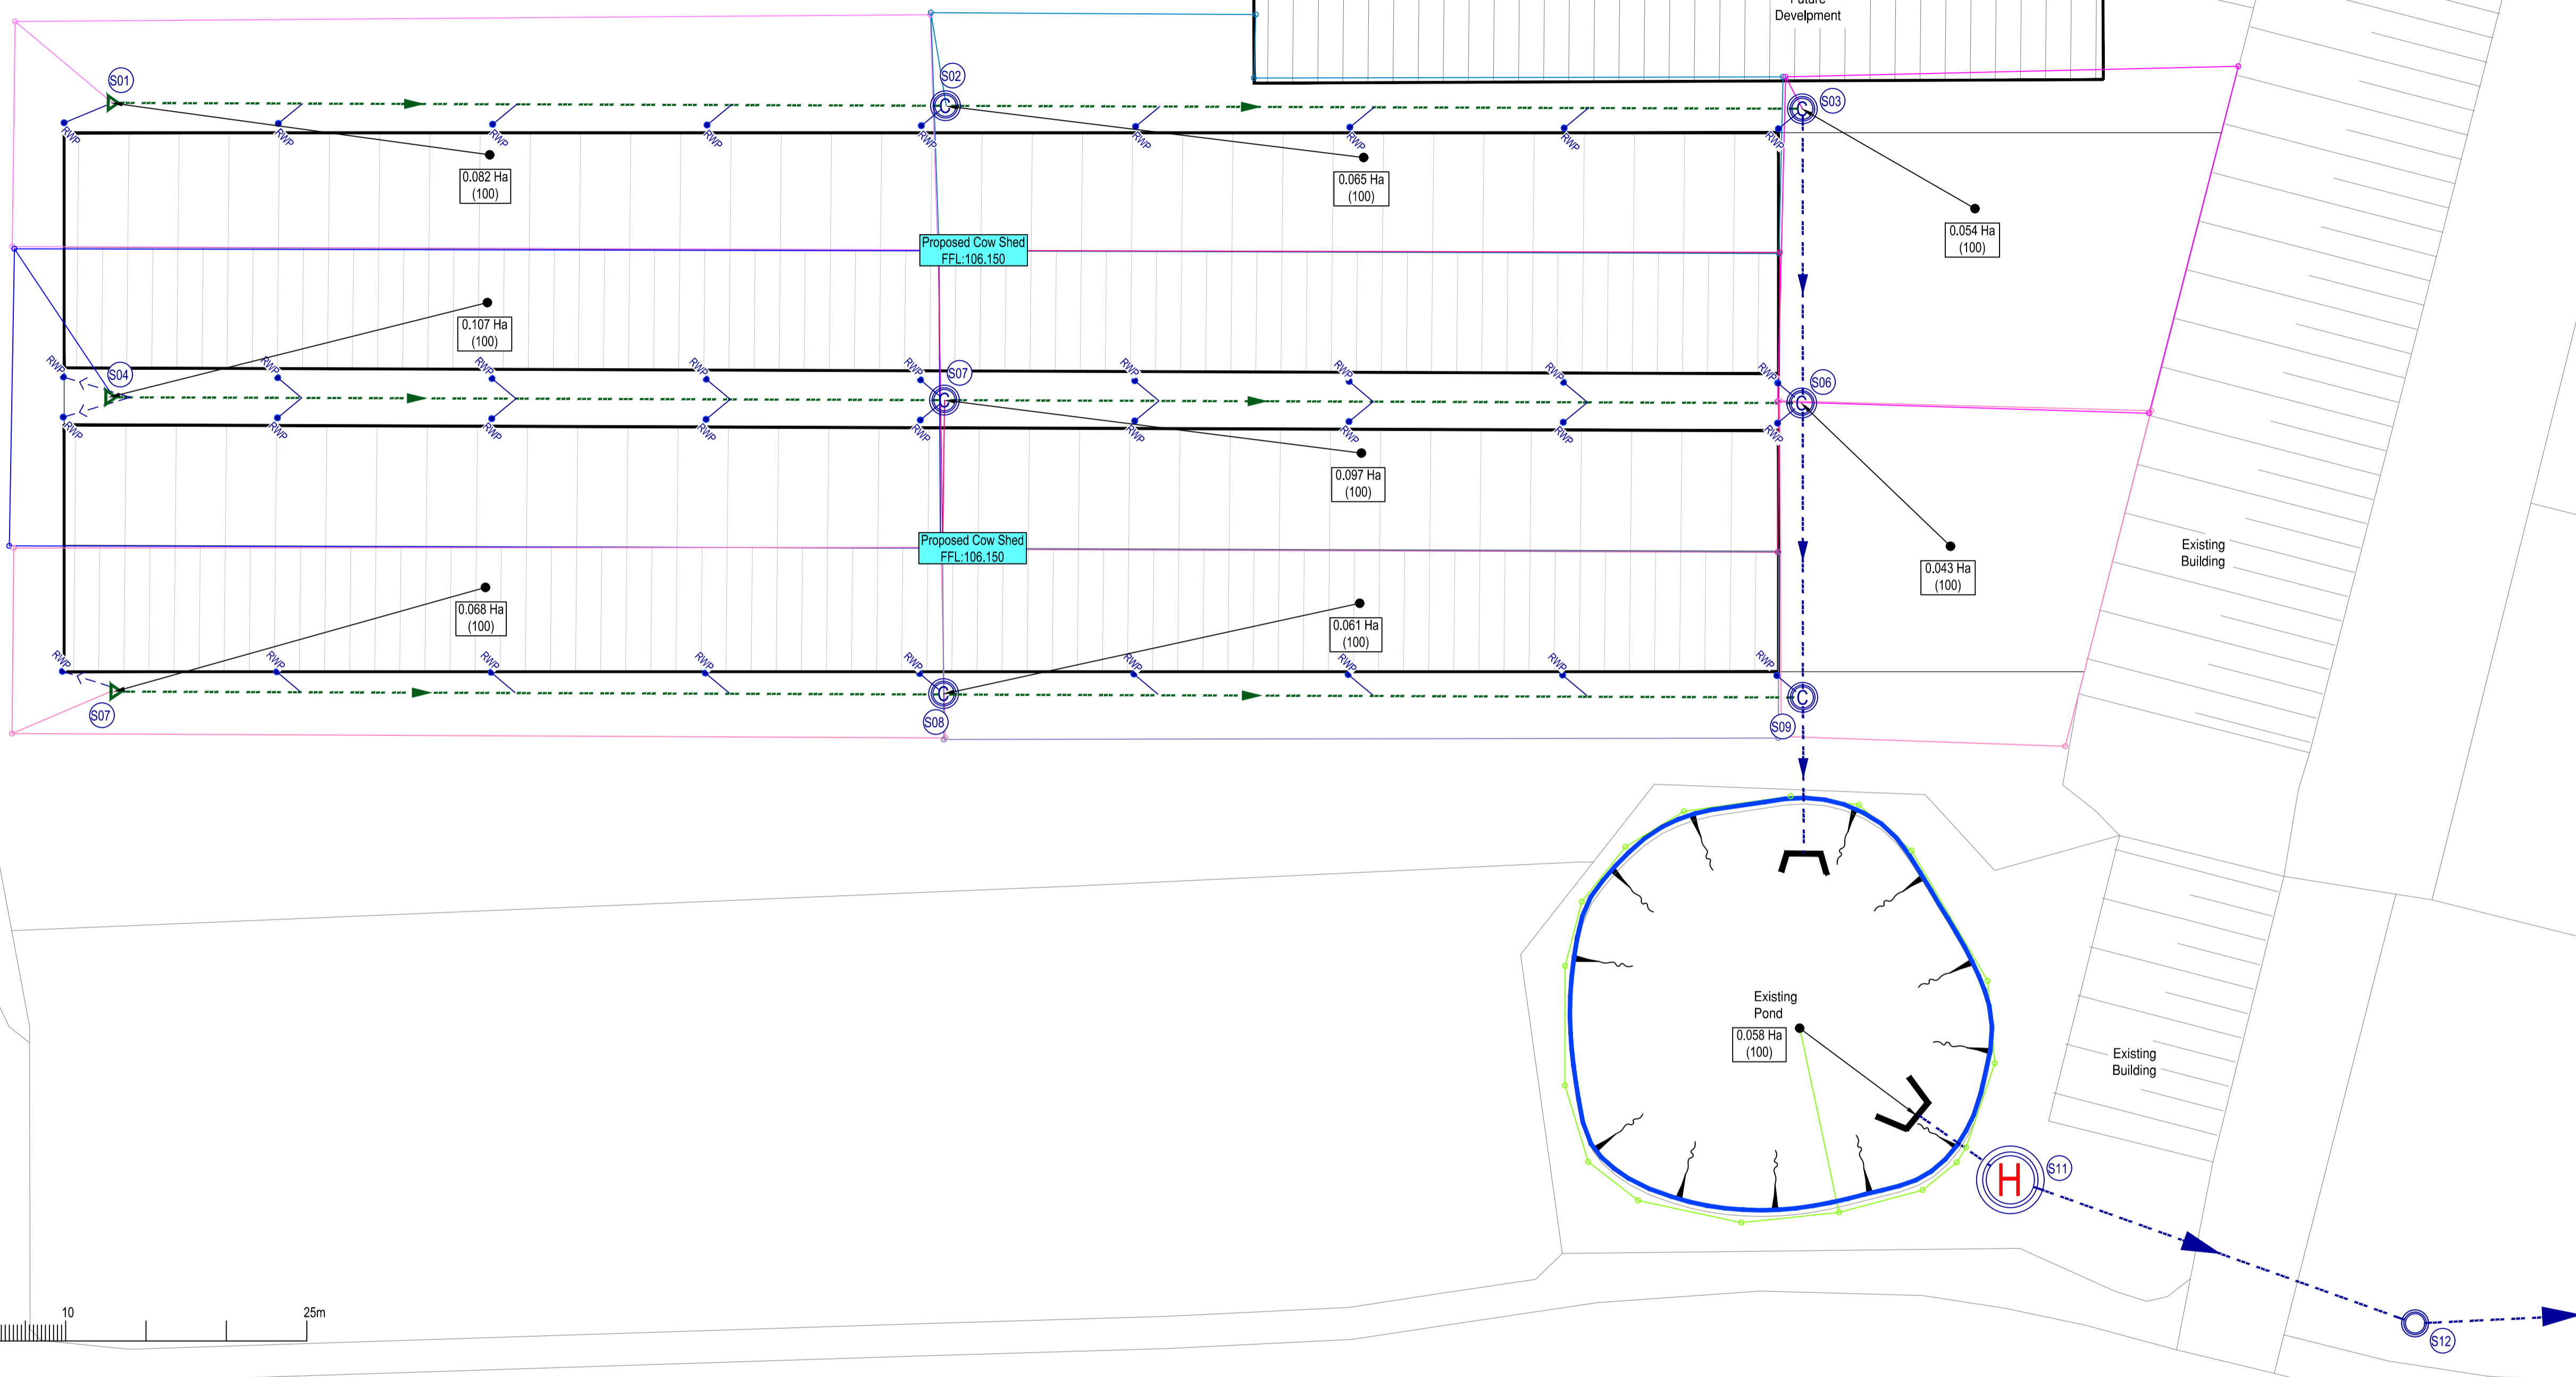

Safety, Health & Environmental Information:

In addition to the hazards and risks normally associated with the types of work detailed on this drawing, please note the significant hazards identified by symbols below.

INDICATES A RESIDUAL RISK AS A WARNING

INDICATES A RESIDUAL RISK FOR INFORMATION

and described below:

Construction/Maintenance/Cleaning/Demolition
 Refer to Drawing:

General Notes:

1. Do not scale from this drawing.
2. All dimensions are in millimetres (mm), all levels in metres (m) unless noted otherwise.
3. Discrepancies or omissions are to be reported to the Engineer prior to work commencing.
4. Materials and workmanship are to comply in all respects with current British Standard Specifications, Codes of Practice, and Building Regulations Approved Documents.
5. The copyright of this drawing is vested in the Engineer and must not be copied or reproduced without written consent.
6. The Contractor is to check and verify all building and site dimensions, levels and sewer invert levels at connection points before work commences.
7. This drawing is to be read in conjunction with all relevant specifications and drawings issued by the Engineer, Architect and other Specialists.

Drainage Key:

	Proposed Stormwater
	Proposed Filter Drain
	Proposed Stormwater Manhole
	Proposed Ridgiform Separate Catchpit
	Proposed Stormwater Hydro-brake
	DN150 Gully / RWP Connector
	Proposed Rain Water Pipe
	Proposed Rodding Eye
	Proposed Finish Floor Level

P01	KD/AM	20/07/23	Preliminary Issue
Rev	By / Chk'd	Date	Description

PRELIMINARY DRAWING
 This drawing is not to be used for construction

Client



BarnsleyMarshall Limited
 1 Birch Court
 Blackpole East
 Worcester
 WR3 6SG

Tel: 01905 330550
 Email: design@barnsleymarshall.co.uk
 Web: www.barnsleymarshall.co.uk

Project

Cow Shed
 Elmridge Lane, Preston,
 PR3 2NY

Drawing

Catchment Areas

By/Chk'd	RA/GM	Date	05/04/2023
Drawing No.	CSH-BML-XX-XX-DR-C-0505		Revision P01
BML Job No.	1000-05		Status -

Drawing Scale at A1: As Shown

CAD Filename: Y:\projects\100-05 Cow Shed\Drawings - Working\DWG\CSH-BML-05-XX-DR-C-0505-01 - Catchment Areas.dwg