



**Former Castle View Print Works
Back York Street
Clitheroe BB7 1LT**


Proposed Floor Plans 1:100 @ A3

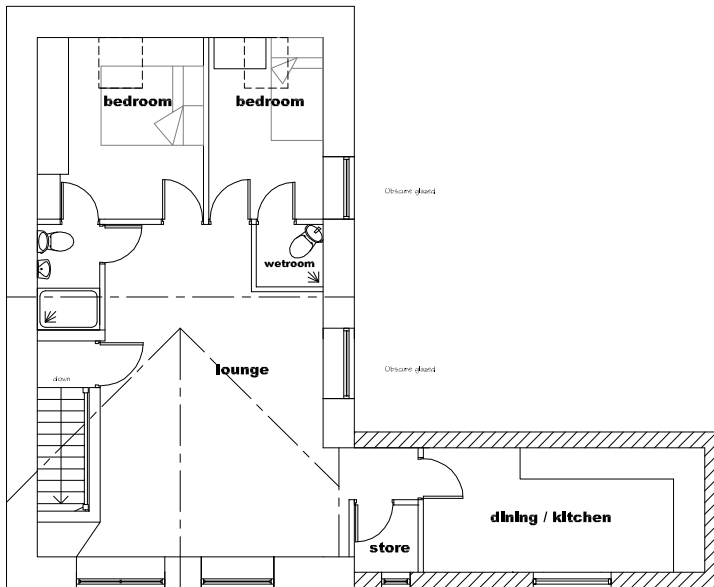

SECOND FLOOR PLAN

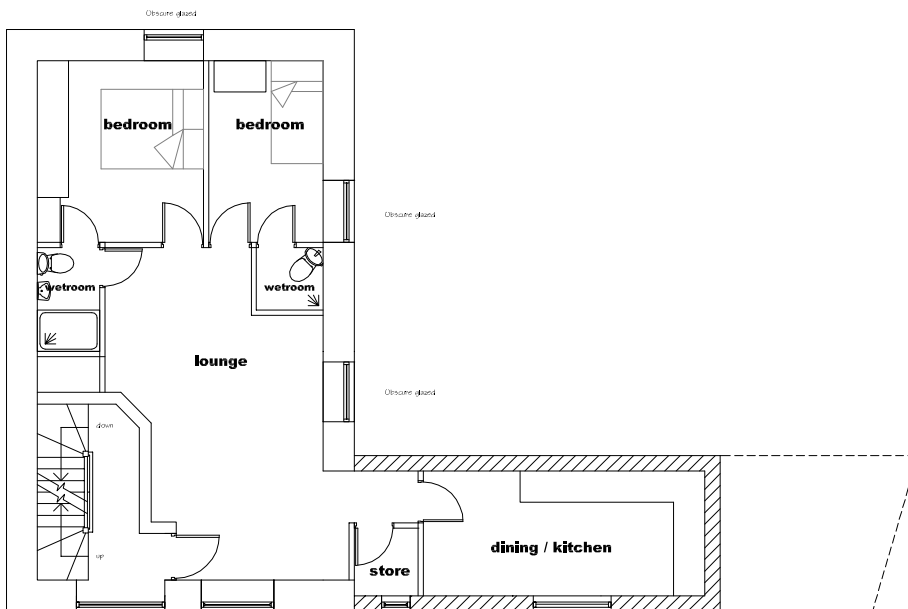

FIRST FLOOR PLAN

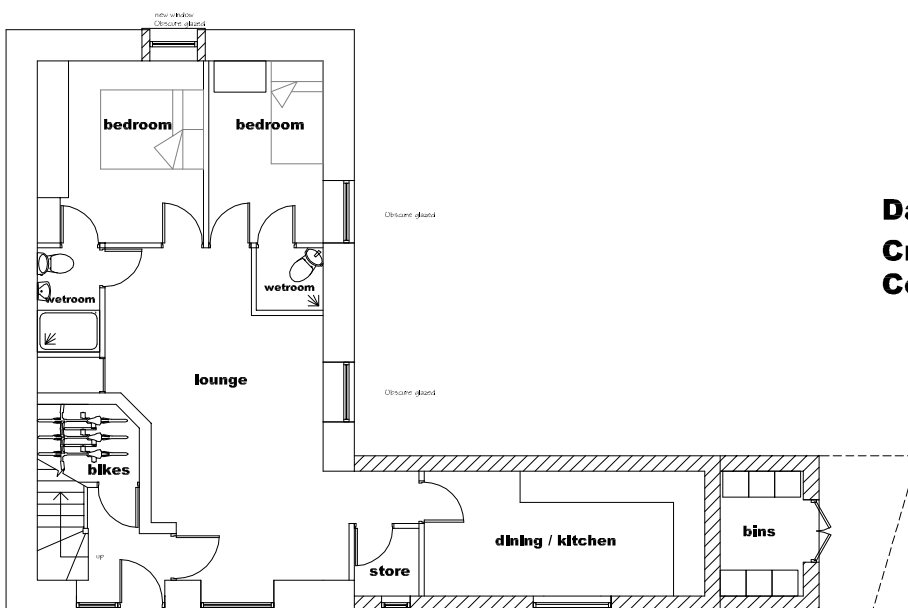

GROUND FLOOR PLAN

**Dales Design & Development
Craiglands Farm Dick Lane
Cowling**