



Dales Design & Development
Craiglands Farm Dick Lane
Cowling

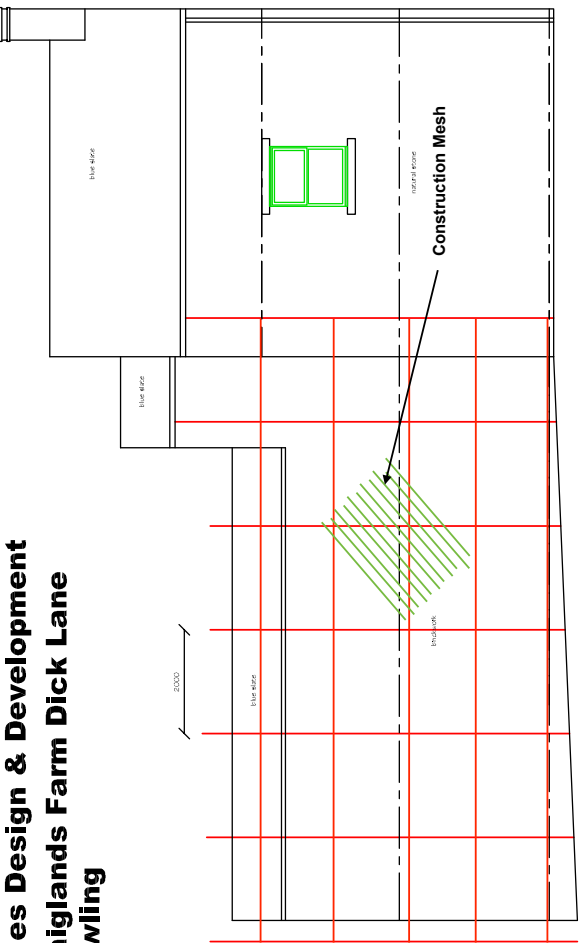


NORTH ELEVATION

Scaffolding poles @ 2M cts fixed 300mm from existing building & through existing openings with construction safety mesh. New walling built overhand


Former Castle View Print Works
Back York Street
Clitheroe BB7 1LT
Existing Elevations 1:100 @ A3
Showing Demolition Scaffolding

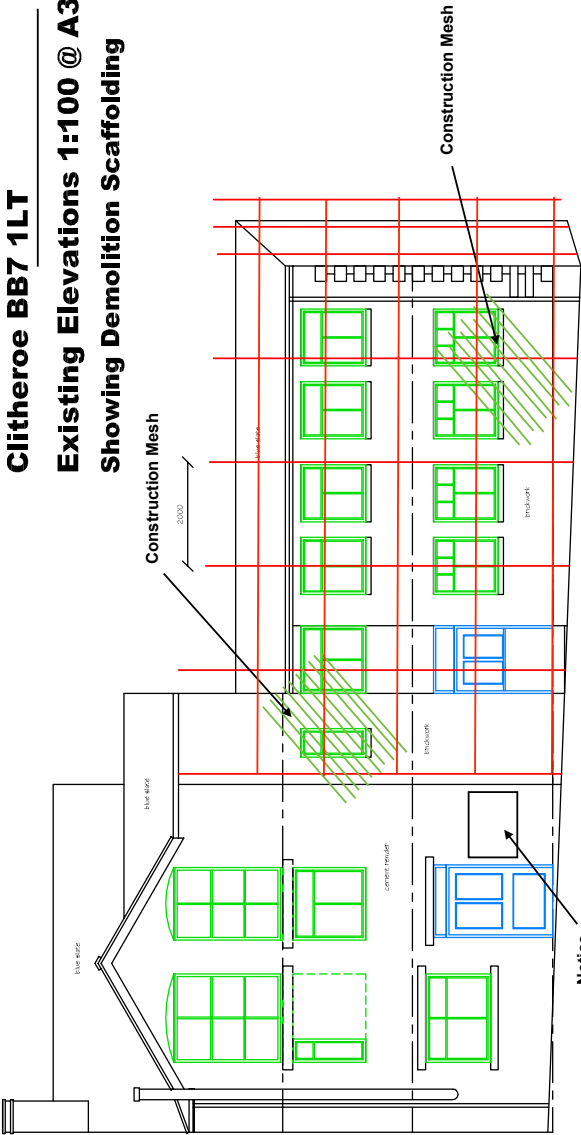

SOUTH ELEVATION

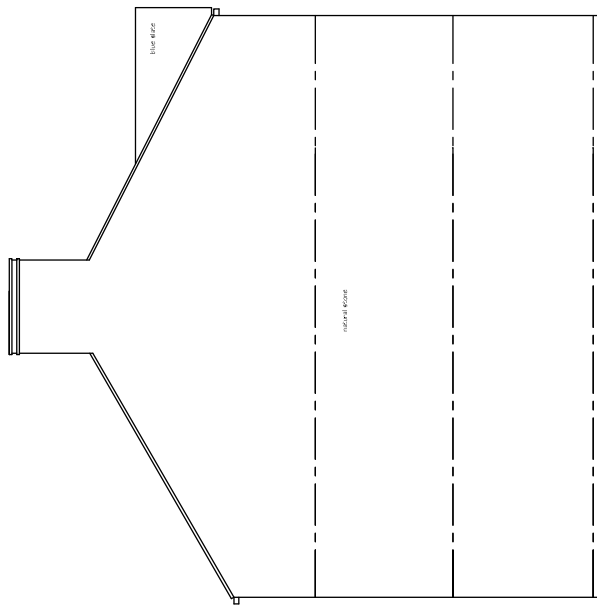

WEST ELEVATION

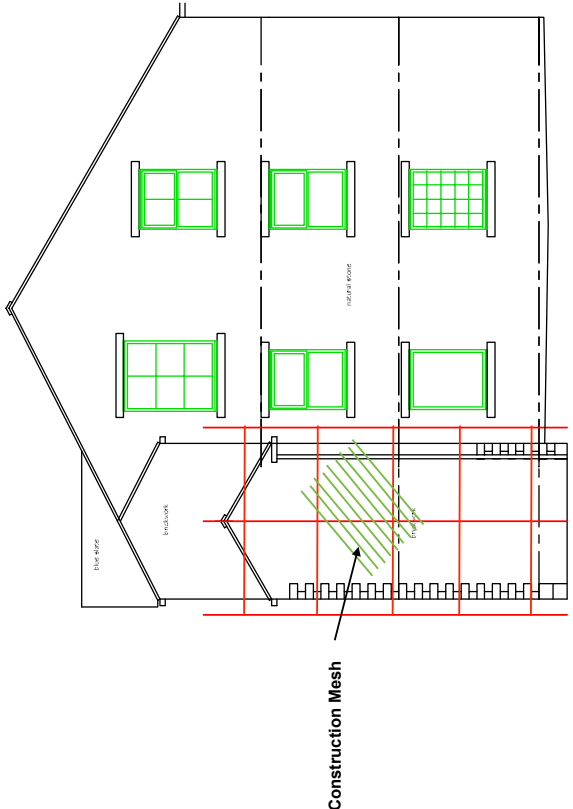

EAST ELEVATION