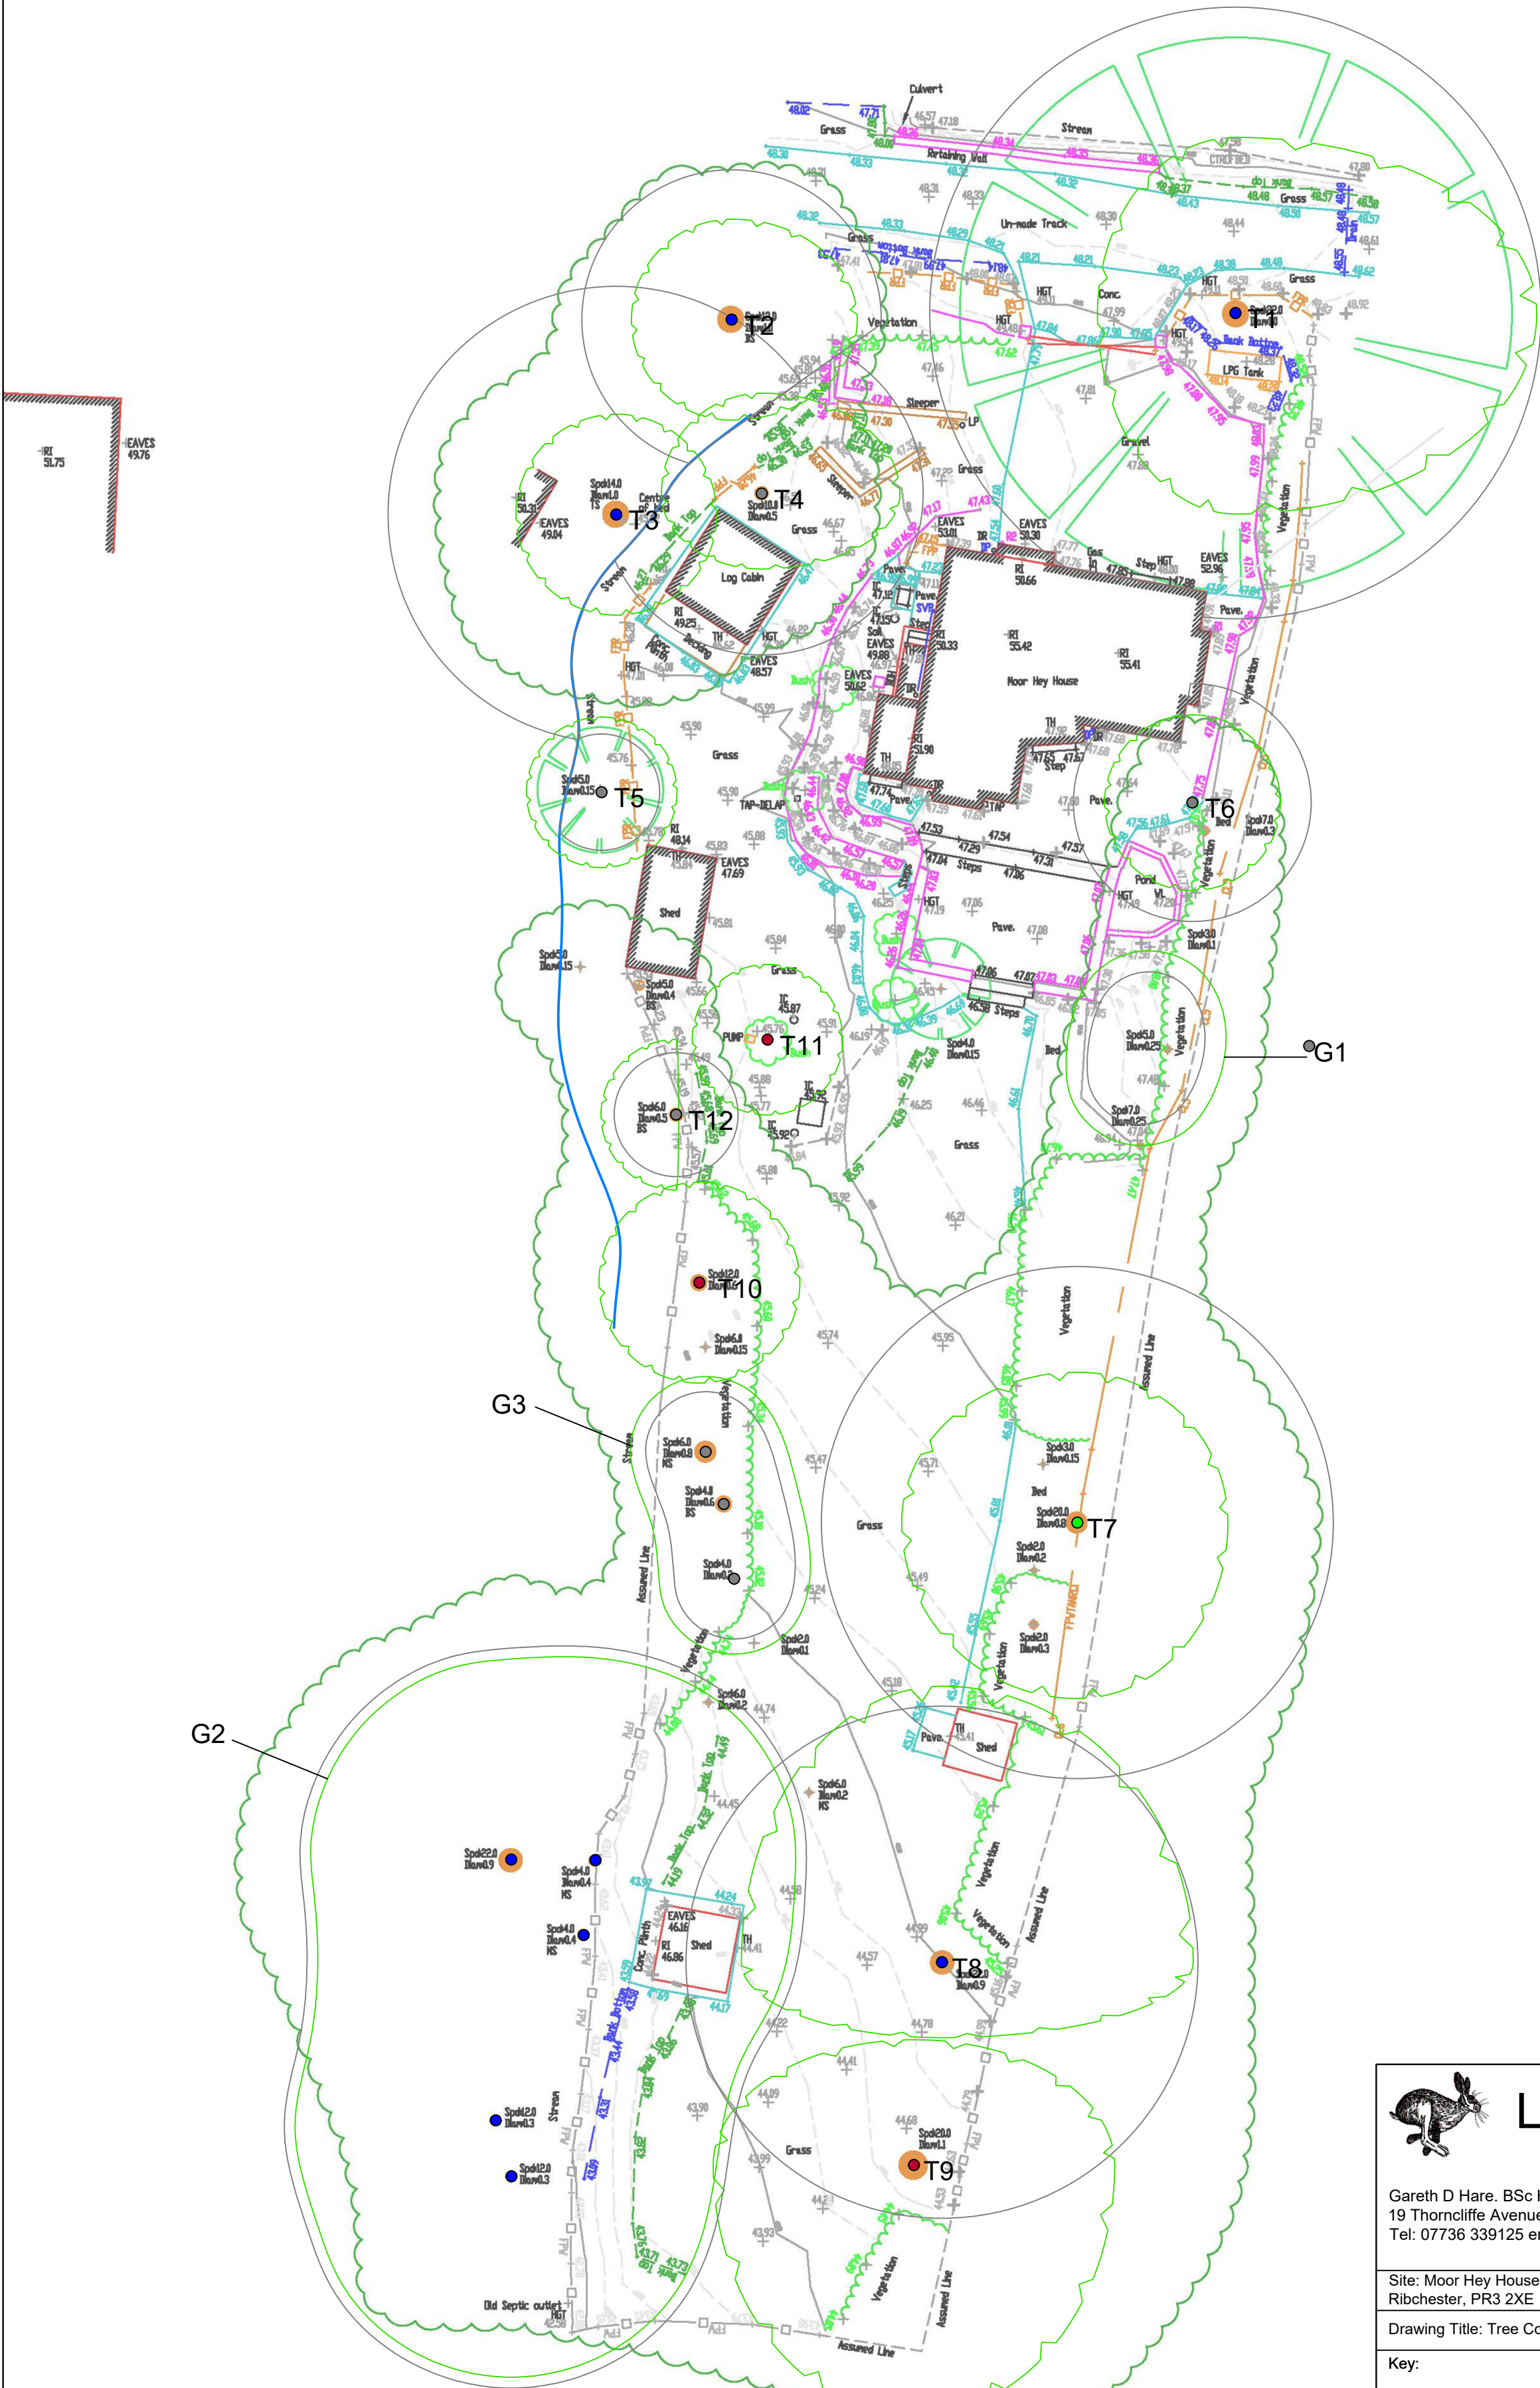


Lepus Consulting

Gareth D Hare. BSc Hons, RFS Dip. Arb., MICFOR, M. Arbor A.
19 Thorncliffe Avenue, Matlock, Derbyshire, DE4 2HU
Tel: 07736 339125 email: lepus66@hotmail.com

Site: Moor Hey House, Stoneygate Lane, Knowle Green, Ribchester, PR3 2XE	1:200 @ A2
Drawing Title: Tree Constraints Plan	December 2023

Key:

- Category A
- Category B
- Category C
- Category U

Approximate Line of Stream

NOTE: Tree/group numbers marked have approximate locations.

Category

Root Protection Area

Crown Spread

Tree Number

