


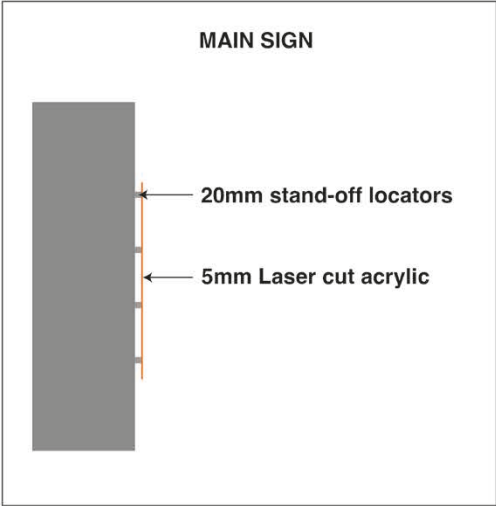

Laser cut acrylic lettering
Mounted on stand-off locators
PANTONE COOL GREY 3C
RAL 7047

Laser cut acrylic lettering
Mounted on stand-off locators
PANTONE 1505C
RAL 2017

Frosted etch vinyl applied to glass

Vinyl lettering applied to glass
PANTONE 1505C
RAL 2017

Glass

Frosted etch vinyl applied to glass

