


WARNING TO HOUSE PURCHASERS
Property Misdescriptions Act 1991
 Buyers are warned that this is a working drawing and is not intended to be treated as descriptive material. It is to be used in connection with the purchase of land and is not to be relied upon as a guarantee of any kind. The contents of this drawing may be subject to change in any time and without notice. It is the responsibility of the purchaser to verify the accuracy of the information shown on this drawing. Consequently the layout, form, content and dimensions of the finished construction may differ materially from those shown. For the contents of the drawing consult a contract, part of any contract, or warranty.

BOUNDARY TREATMENTS KEY

	1800mm Closeboard Fence
	1800mm Brick Boundary Wall
	1800mm Stone Boundary Wall
	1200mm Ball-Top Railings
	1200mm Hedge
	900mm Palm Fence

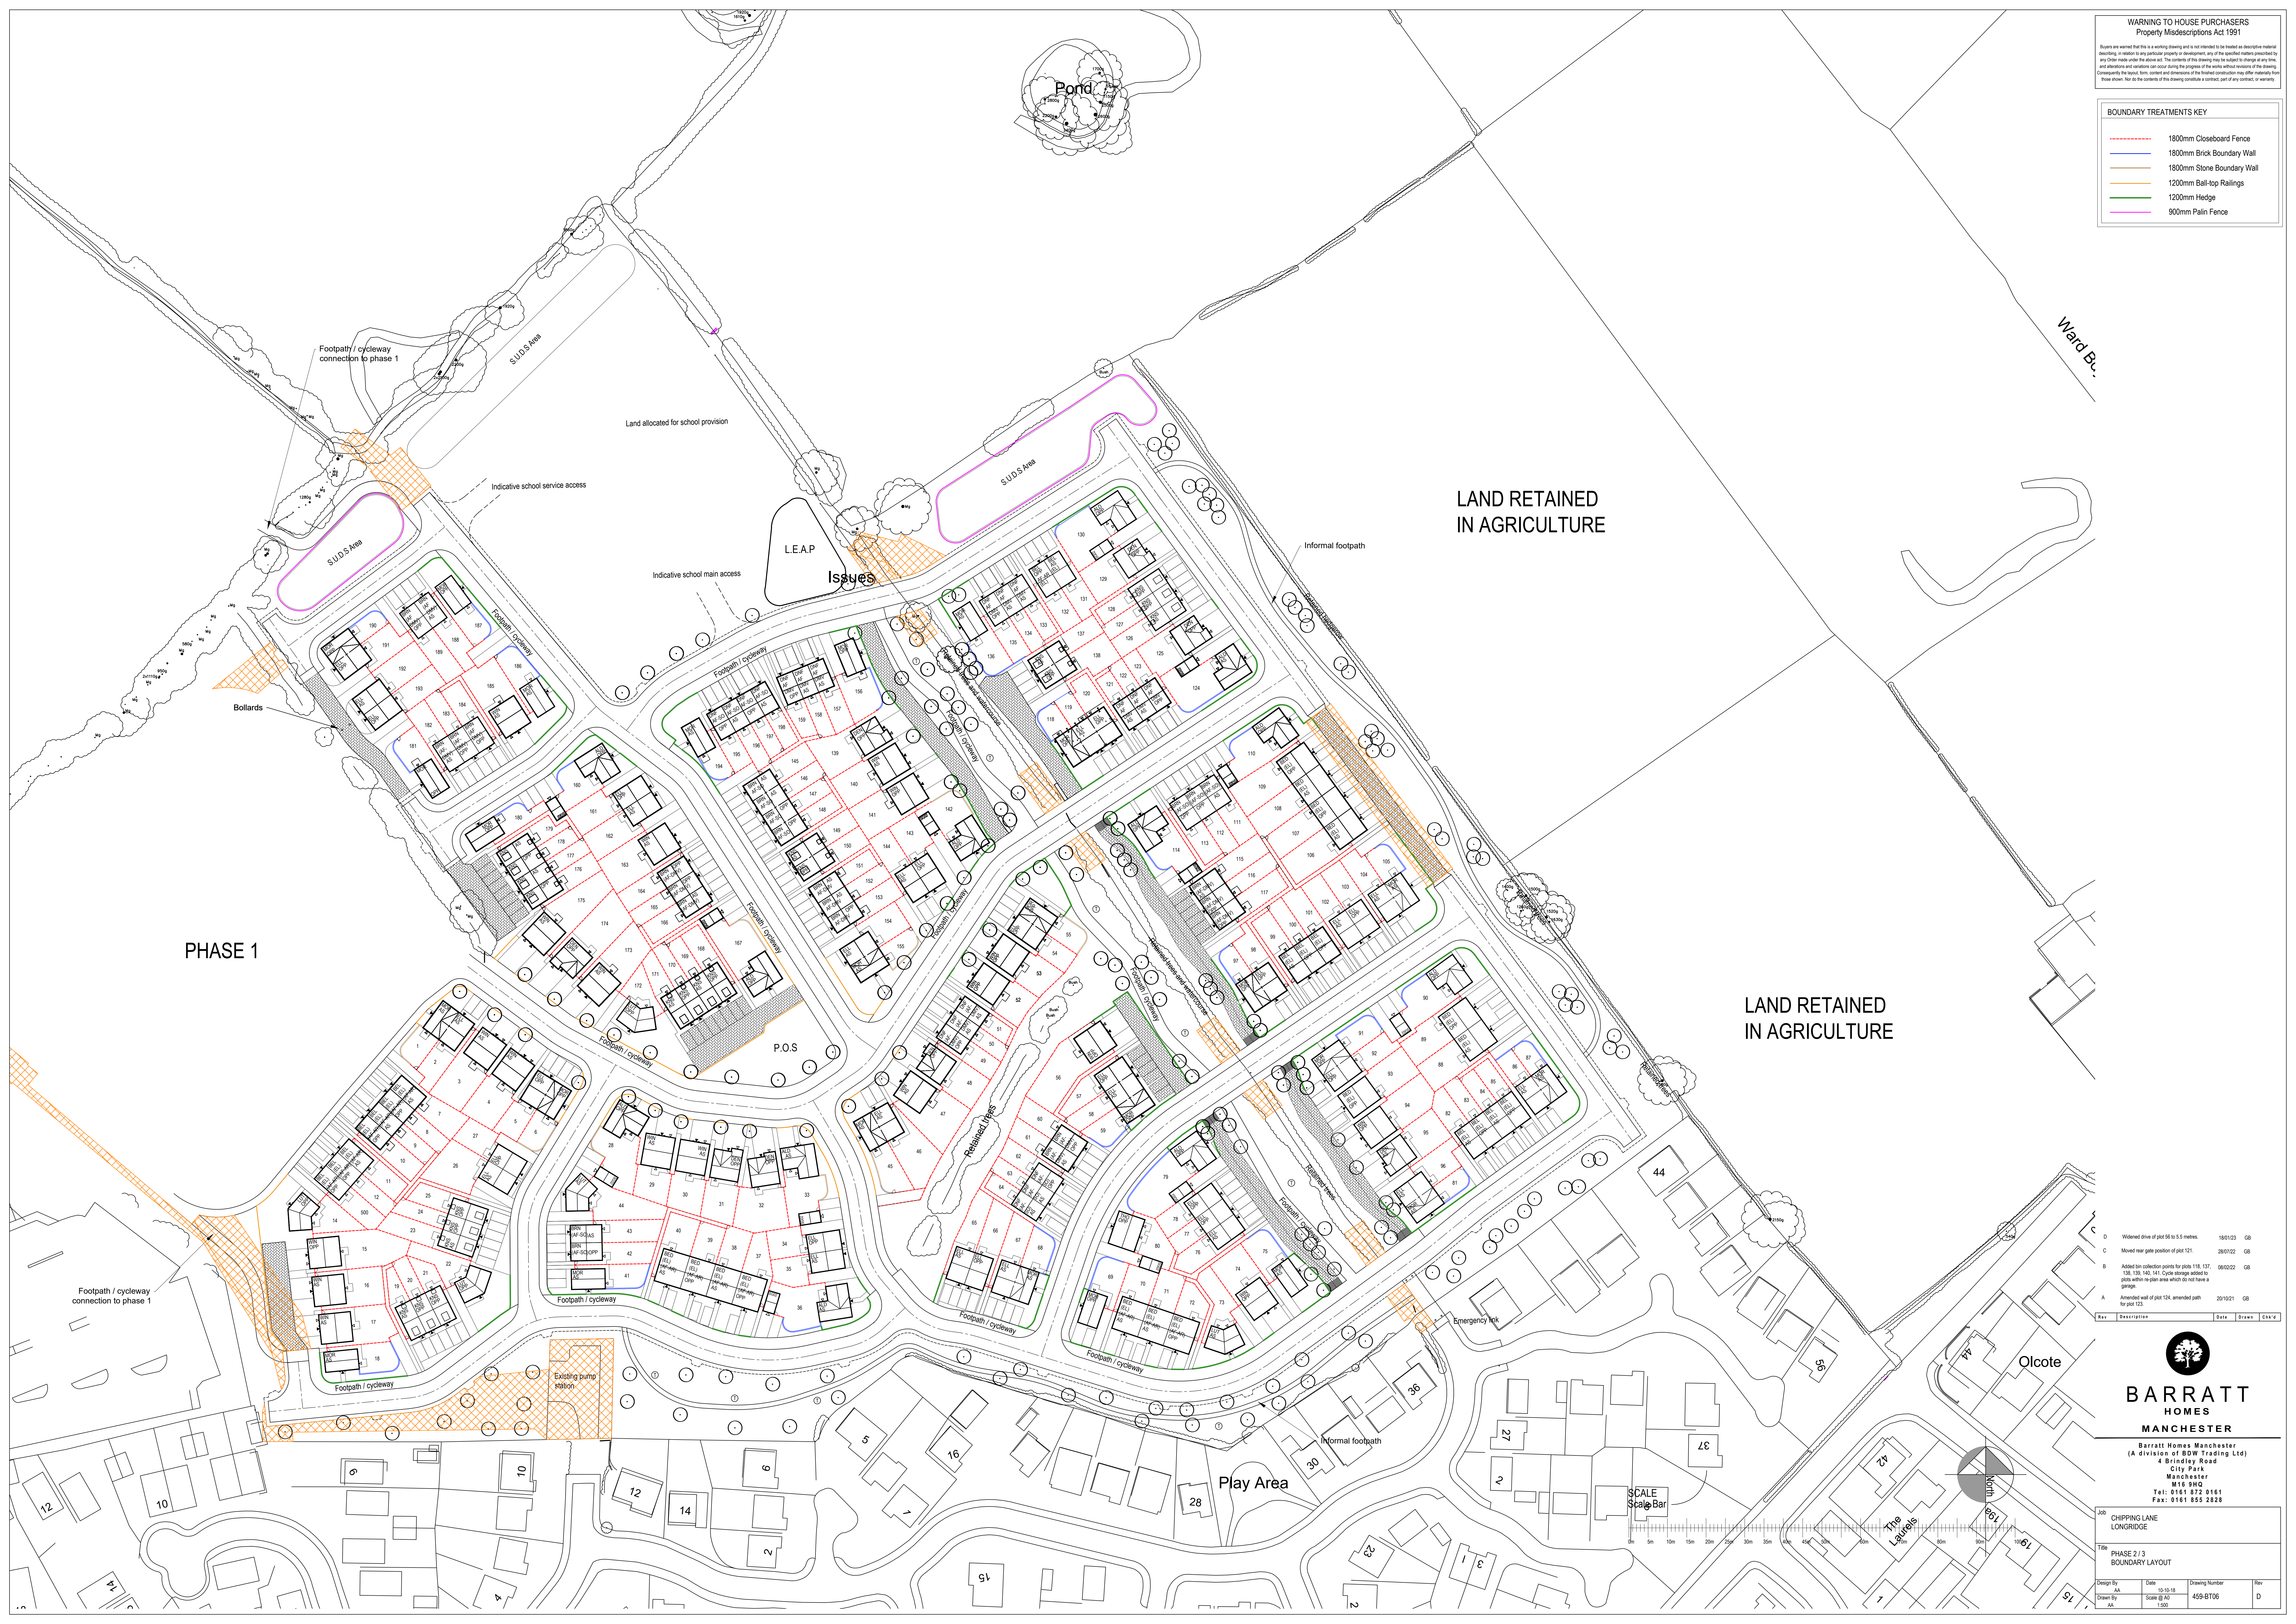

PHASE 1

LAND RETAINED
IN AGRICULTURE

LAND RETAINED
IN AGRICULTURE

Rev	Description	Date	Drawn	Checked
D	Widened drive of plot 56 to 5.5 metres.	18/01/23	GB	
C	Moved rear gate position of plot 121.	26/01/22	GB	
B	Added bin collection points for plots 116, 131, 138, 139, 140, 141. Cycle storage added to plot 140 with plan area which do not have a garage.	08/02/22	GB	
A	Amended wall of plot 124, amended path for plot 123.	20/10/21	GB	


BARRATT HOMES
MANCHESTER
 Barratt Homes Manchester
 (A division of BDW Trading Ltd)
 4 Bridleway Road
 City Park
 Manchester
 M16 9HQ
 Tel: 0161 872 0161
 Fax: 0161 855 2828

CHIPPING LANE
LONDRIDGE

Title: PHASE 2 / 3
BOUNDARY LAYOUT

Design By	Scale	Date	Drawing Number	Rev
AA	1:500	05-10-18	459-BT06	D
Drawn By	Scale	Date	Drawing Number	Rev
AA	1:500			