


8m Buffer Zone to Watercourse

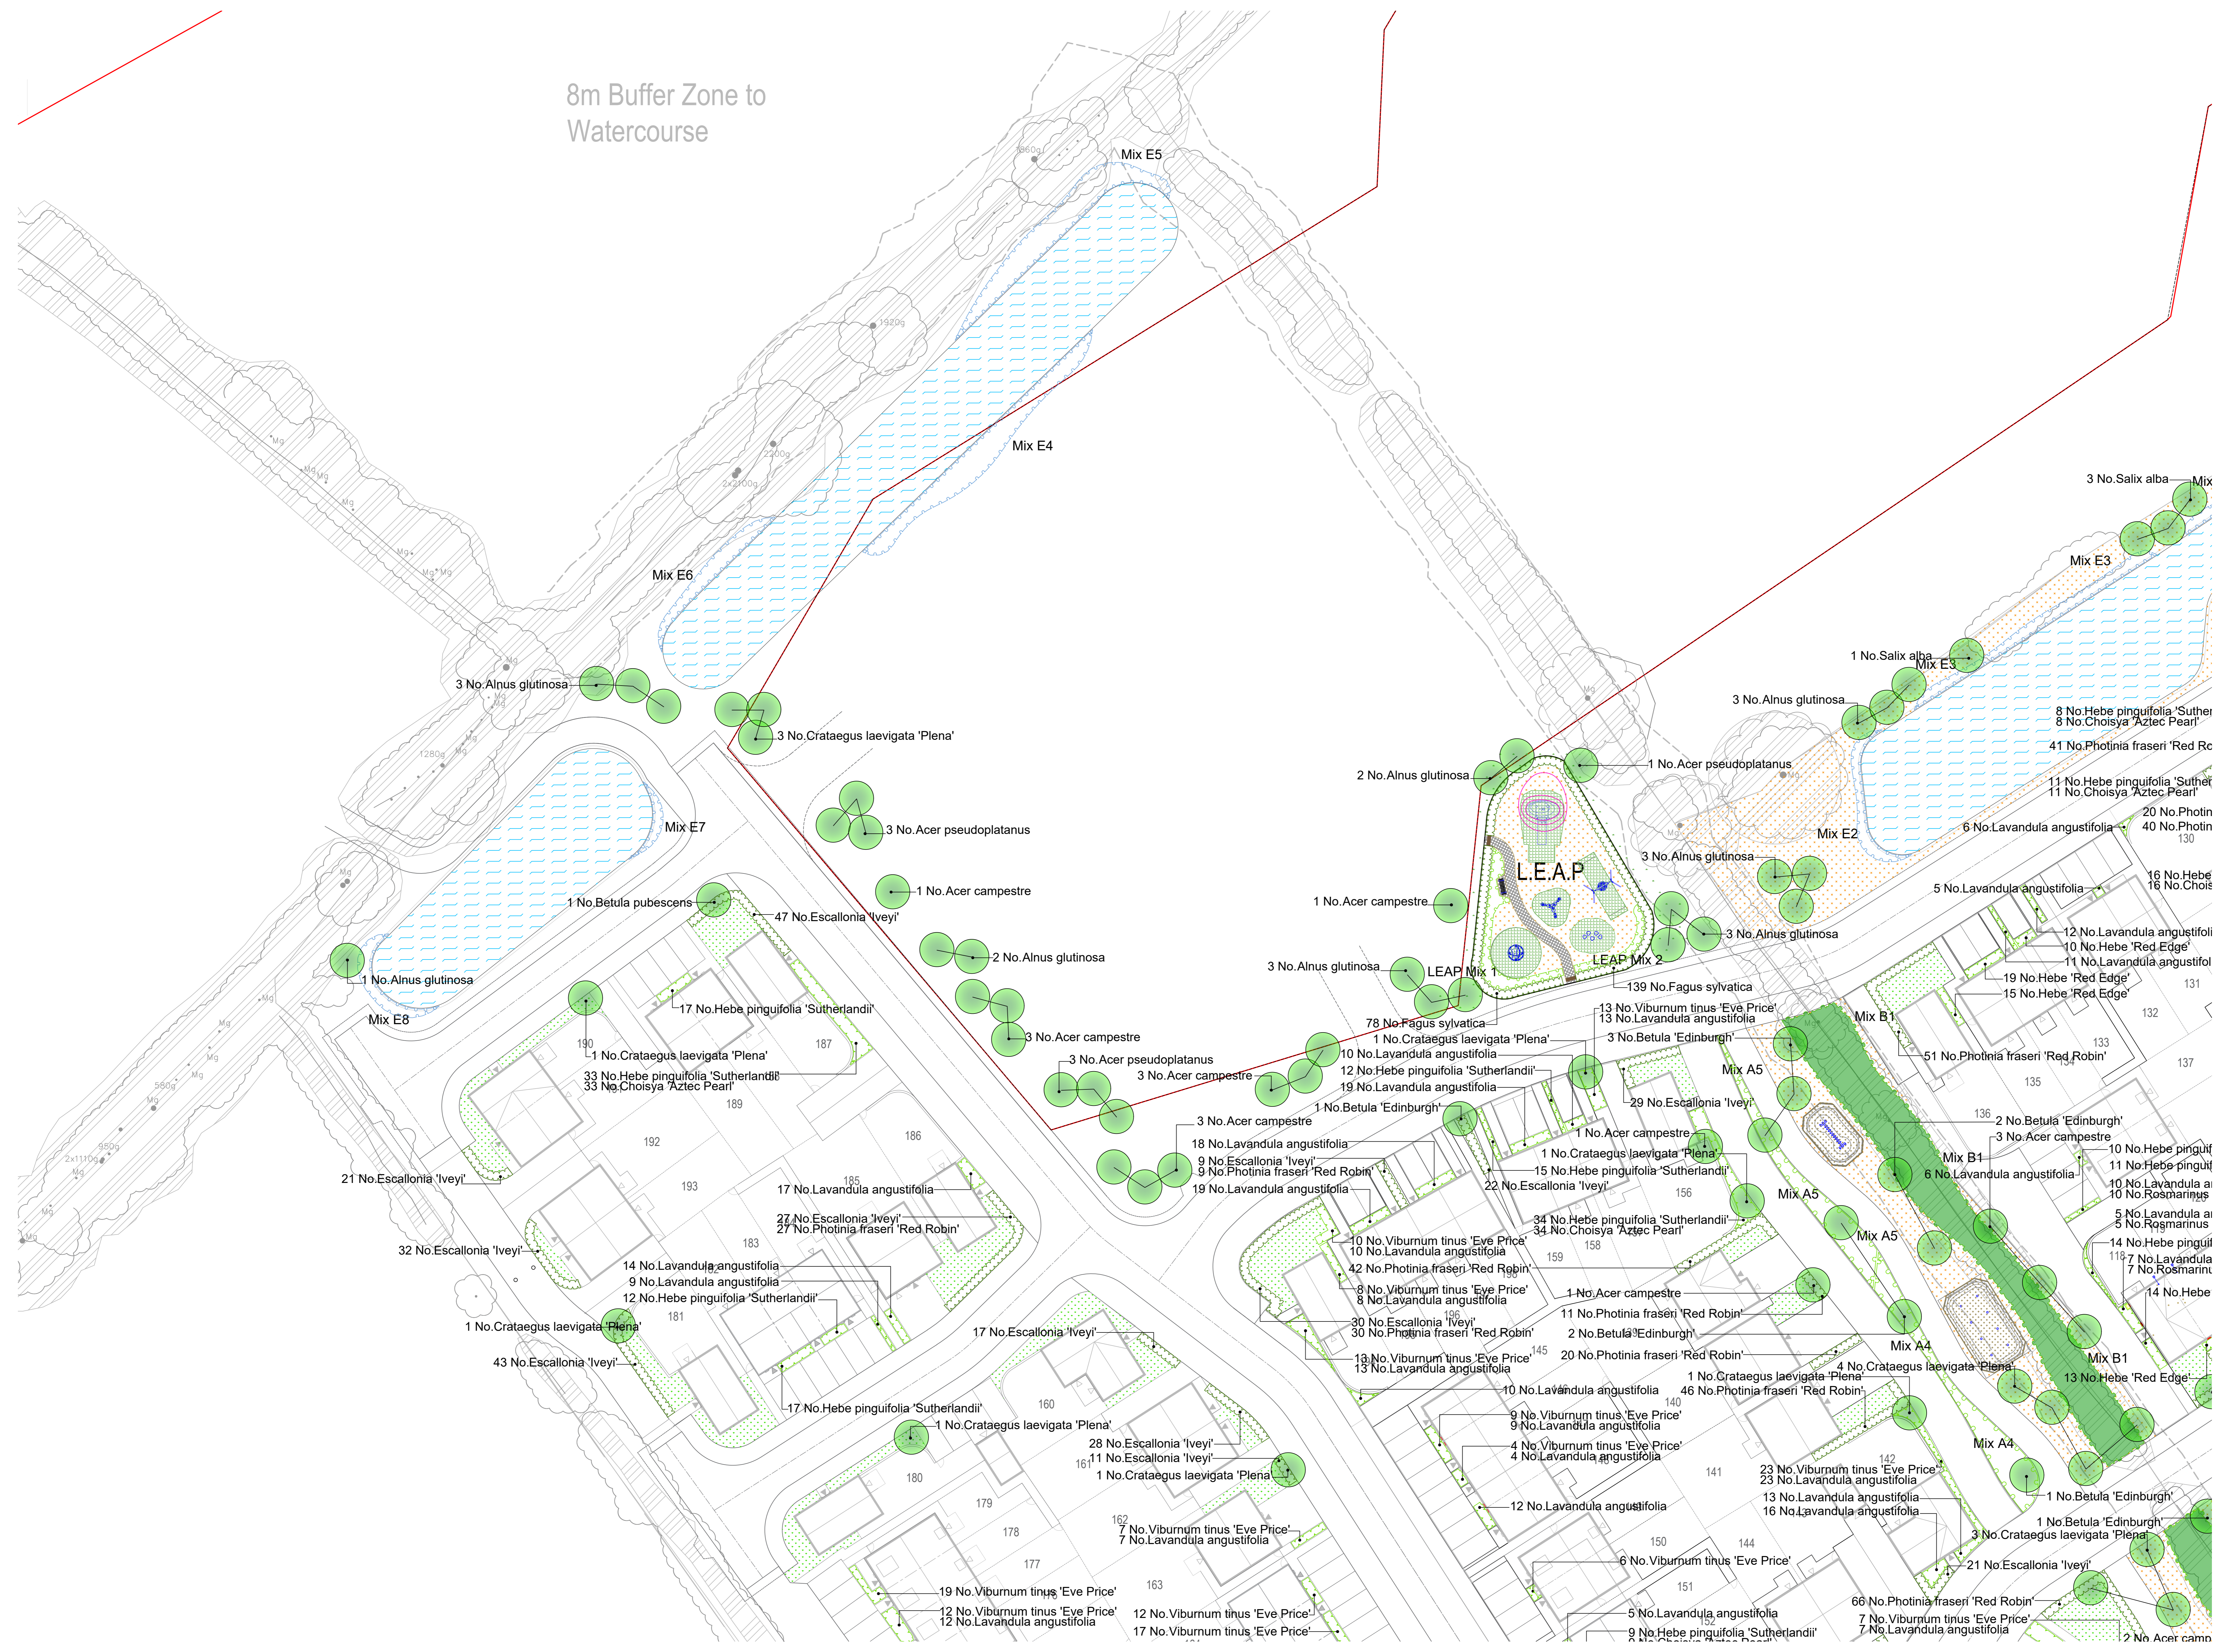

- Key:**
- Site Boundary
 - Proposed Native Trees
 - Existing Trees
 - Proposed Shrub Planting
 - Proposed Hedge
 - Proposed Amenity Grassland Mix (Monogate EG21 or similar approved) 250 per m²
 - Proposed Wildflower Meadow Mix (Monogate EM1 or similar approved) 40 per m²
 - Proposed Pond Edge Mix (Monogate EP1 or similar approved) 40 per m²
 - Proposed Sub Planting
 - Proposed native shrub planting
 - Area to be retained for agricultural use
 - Proposed Turf

To be Read in Conjunction with
11319_P74c_Sheets 1-6
Project Name
Detailed Planting Plan - Sheet 3 of 6
Drawing Title
Land East of Chipping Lane, Longridge
Phase 2 and 3 Detailed Planting Plan



Scale 1:250 @ A0	Date September 2021
Drawn by KL	Checked by AW
Drawing No. 11319/P74	Revision C

This document should not be relied on or used for dissemination other than those for which it was prepared and for which Tyler Grange was approved.
Tyler Grange accepts no responsibility for this document to any other party other than the person by whom it was approved.
Tyler Grange Group Limited
Copyright © Tyler Grange Group Limited 2021