




Proposed integrated solar panels.
South Facing
As approved by 3/2022/1139

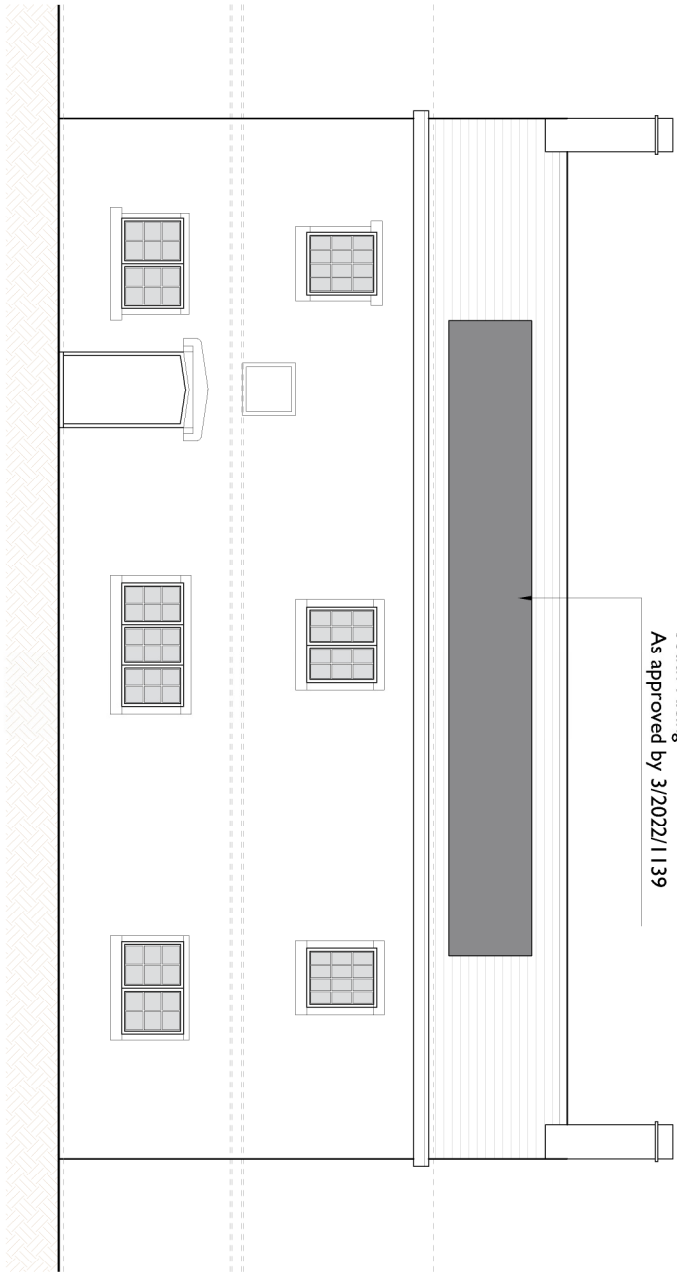


FRONT ELEVATION

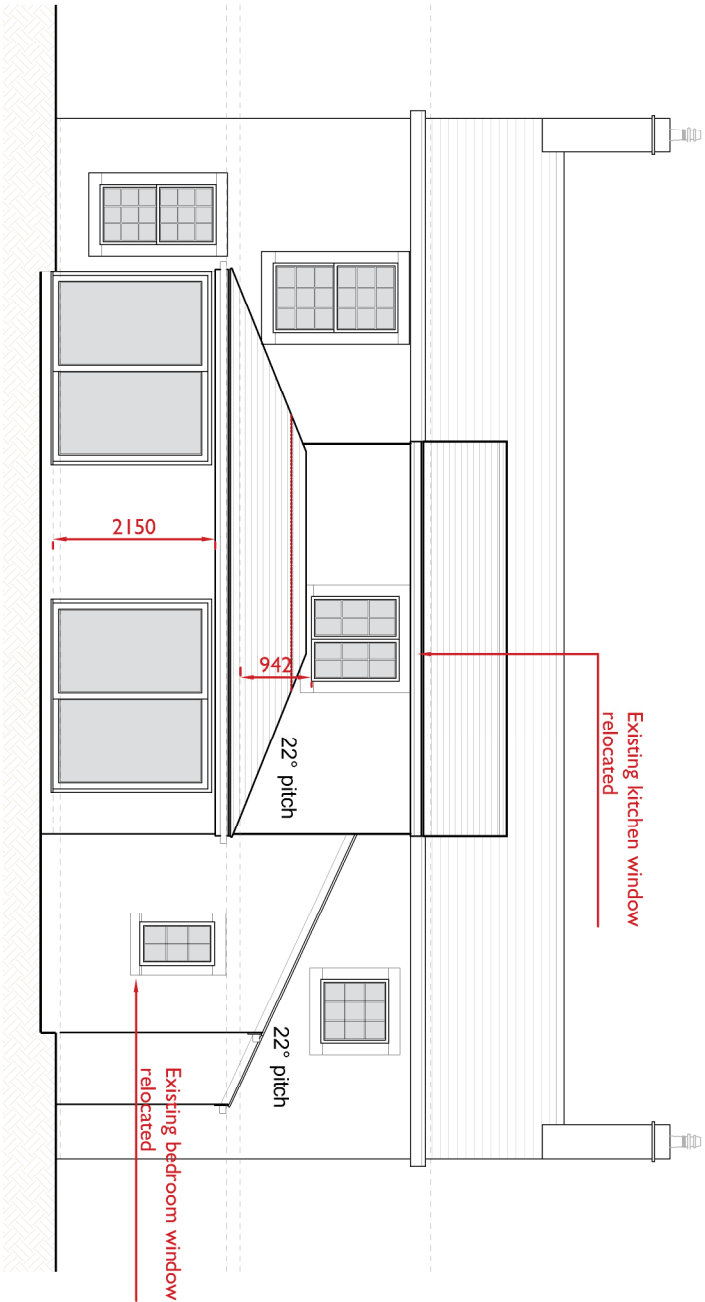

REAR ELEVATION
PROPOSED ELEVATION
SCALE 1:100 A2

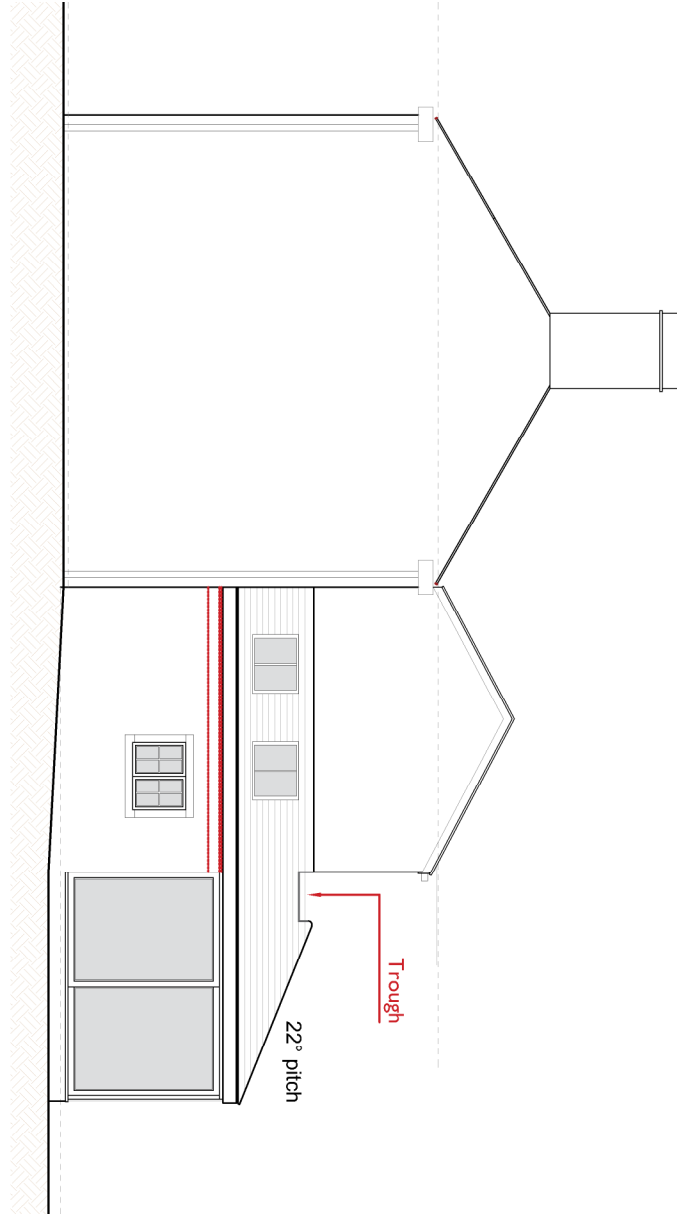

SIDE ELEVATION


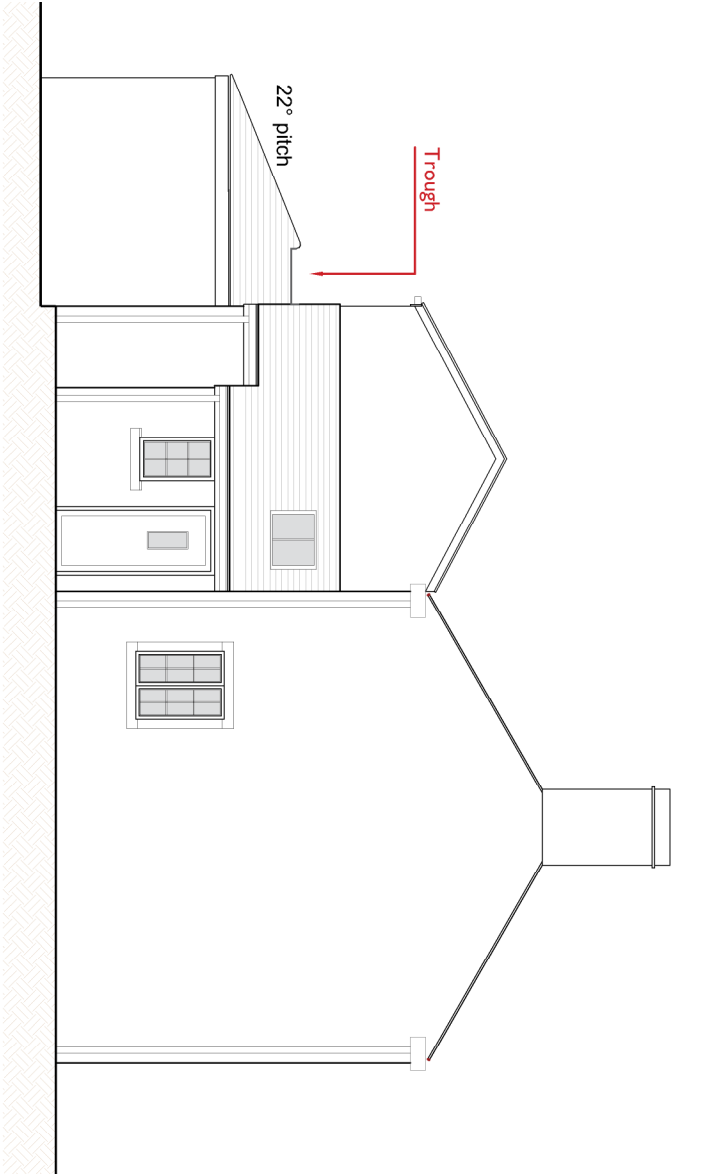


SIDE ELEVATION

NOTES

MATERIAL SCHEDULE

Existing	Proposed
External walls	Random Stone
Roof	Reclaimed slate
Windows	Aluminium - Cream Conservation roof lights
Doors	Timber entrance Aluminium sliding doors

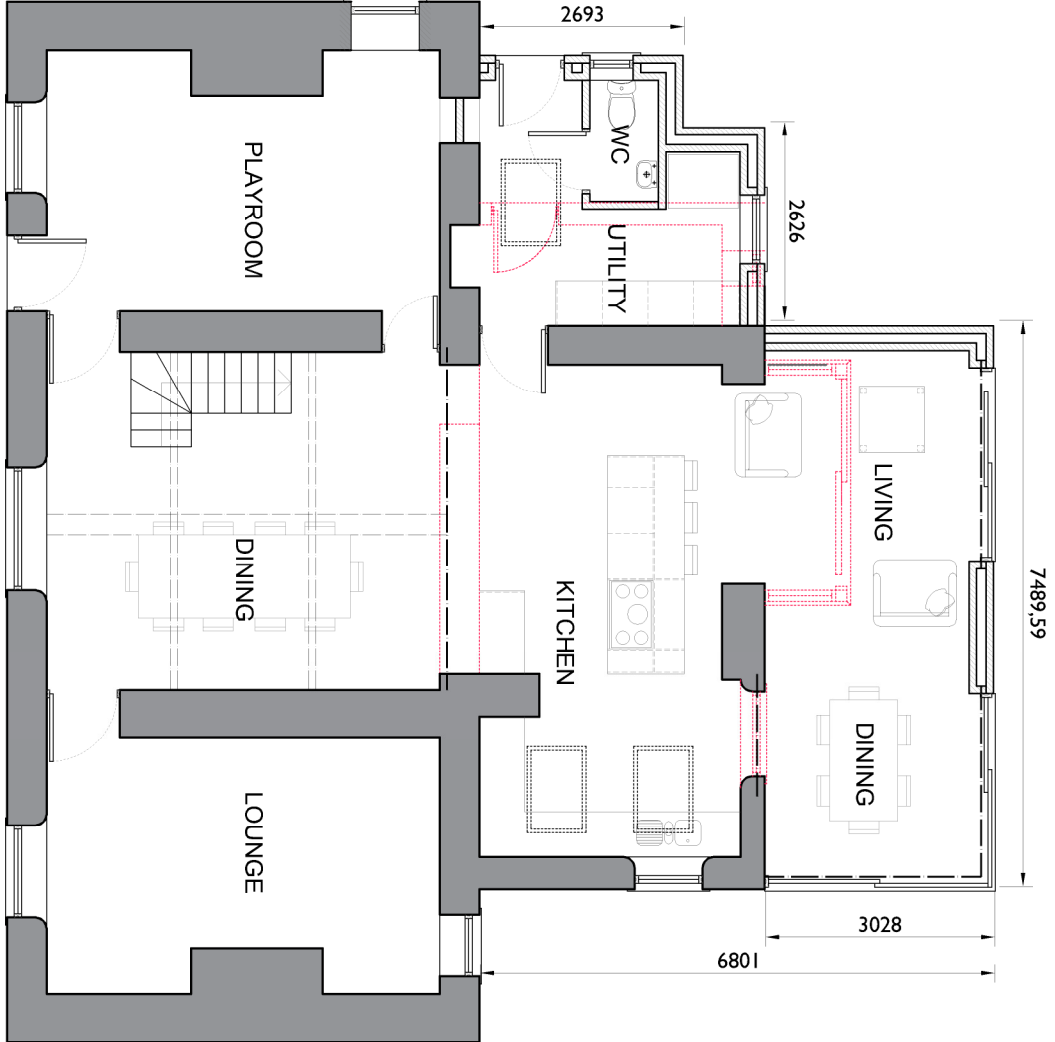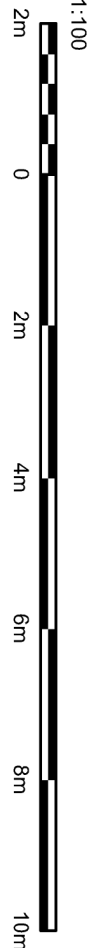

PROPOSED GROUND FLOOR PLAN
SCALE 1:100 A2



PROPOSED FIRST FLOOR PLAN
SCALE 1:100 A2

SUBJECT TO APPROVAL FROM RIBBLE VALLEY
BOROUGH COUNCIL

Cutcock Clough Farm, Staldburn Road, Waddington, BB7 3JJ For Mr & Mrs Sewell	26 06 2023
Proposed extensions and alterations PROPOSED PLANS + ELEVATIONS	0096 PL 00 01E