




NOTES

NOTES:-

- 1. ALL LEVELS ARE IN METRES.
- 2. ALL DIMENSIONS ARE IN MILLIMETRES.
- 3. THE CONTRACTOR SHALL BE RESPONSIBLE FOR THE ACCURACY OF ALL DIMENSIONS AND LEVELS AND FOR THE CORRECT SETTING OUT OF THE WORK ON SITE UNLESS NOTED OTHERWISE.
- 4. THE CONTRACTOR SHALL ENSURE ALL NECESSARY PRECAUTIONS ARE TAKEN TO PROTECT EXISTING SERVICES DURING THE WORKS.

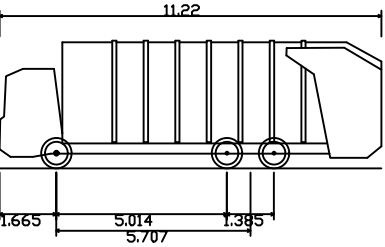

Phoenix 2 Duo Recycler (P2-15W with Elite 6x4 chassis)
Overall Length 11220m
Overall Width 2550m
Overall Body Height 3756m
Min Body Ground Clearance 0.305m
Track Width 2530m
Lock to lock time 4.00s
Kerb to Kerb Turning Radius 11.550m

NOTE: Removal of Pond dependant on approval of submitted variation of conditions application.

No	DATE	DRAWN	REV'D ENG.	AMENDMENT
C	25.05.23	PG	GWK	TRACKING UPDATED
B	23.05.23	PG	GWK	TRACKING UPDATED
A	18.05.23	PG	GWK	ISSUED FOR INFORMATION



GWK STRUCTURAL SOLUTIONS LTD
CONSULTING CIVIL & STRUCTURAL ENGINEERS
3 MILTON DRIVE, POYNTON STOCKPORT SK12 1EZ
Email: gareth.kimber@gwkstructuralolutions.co.uk
Web: gwksstructuralolutions.co.uk

CLIENT STOCKPORT DEVELOPMENTS LTD

PROJECT
CHAPEL LANE,
LONGRIDGE, PRESTON

DRAFTER PG ENGINEER GWK

TITLE TRACKING PLAN

SCALE	DRAWING No	DATE	AMDT
1:500	GK3409-C-010	18.05.23	C