


Materials:
 Roof - natural grey slate
 Walls - natural limestone in random courses
 Windows - dark stained timber with painted stone head and sill.
 Door - dark stained timber / glazed panels with painted stone surrounds.

metres

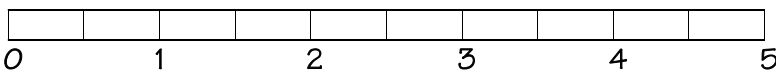

PD Construction Consultants
 7 Beech Street, Clitheroe, Lancs
 BB7 2LL
 tel: 07976 771297
 email: pdcc@hotmail.co.uk

PLANNING ISSUE

Client: Mr & Mrs Clay		
Project: Proposed Alterations 10 Bridge Road Chatburn		
Dwg title: Existing Rear Elevation		
Scale @ A4: 1:50	Date: 29.06.23	Drawn by: PD
Drawing no. 1476 - 04		Rev. A