


This drawing is copyright of DART Engineers Ltd and must not be copied or reproduced in any way without written consent.

DO NOT SCALE OFF THIS DRAWING

Status			
No.	Revision	Date	Drawn

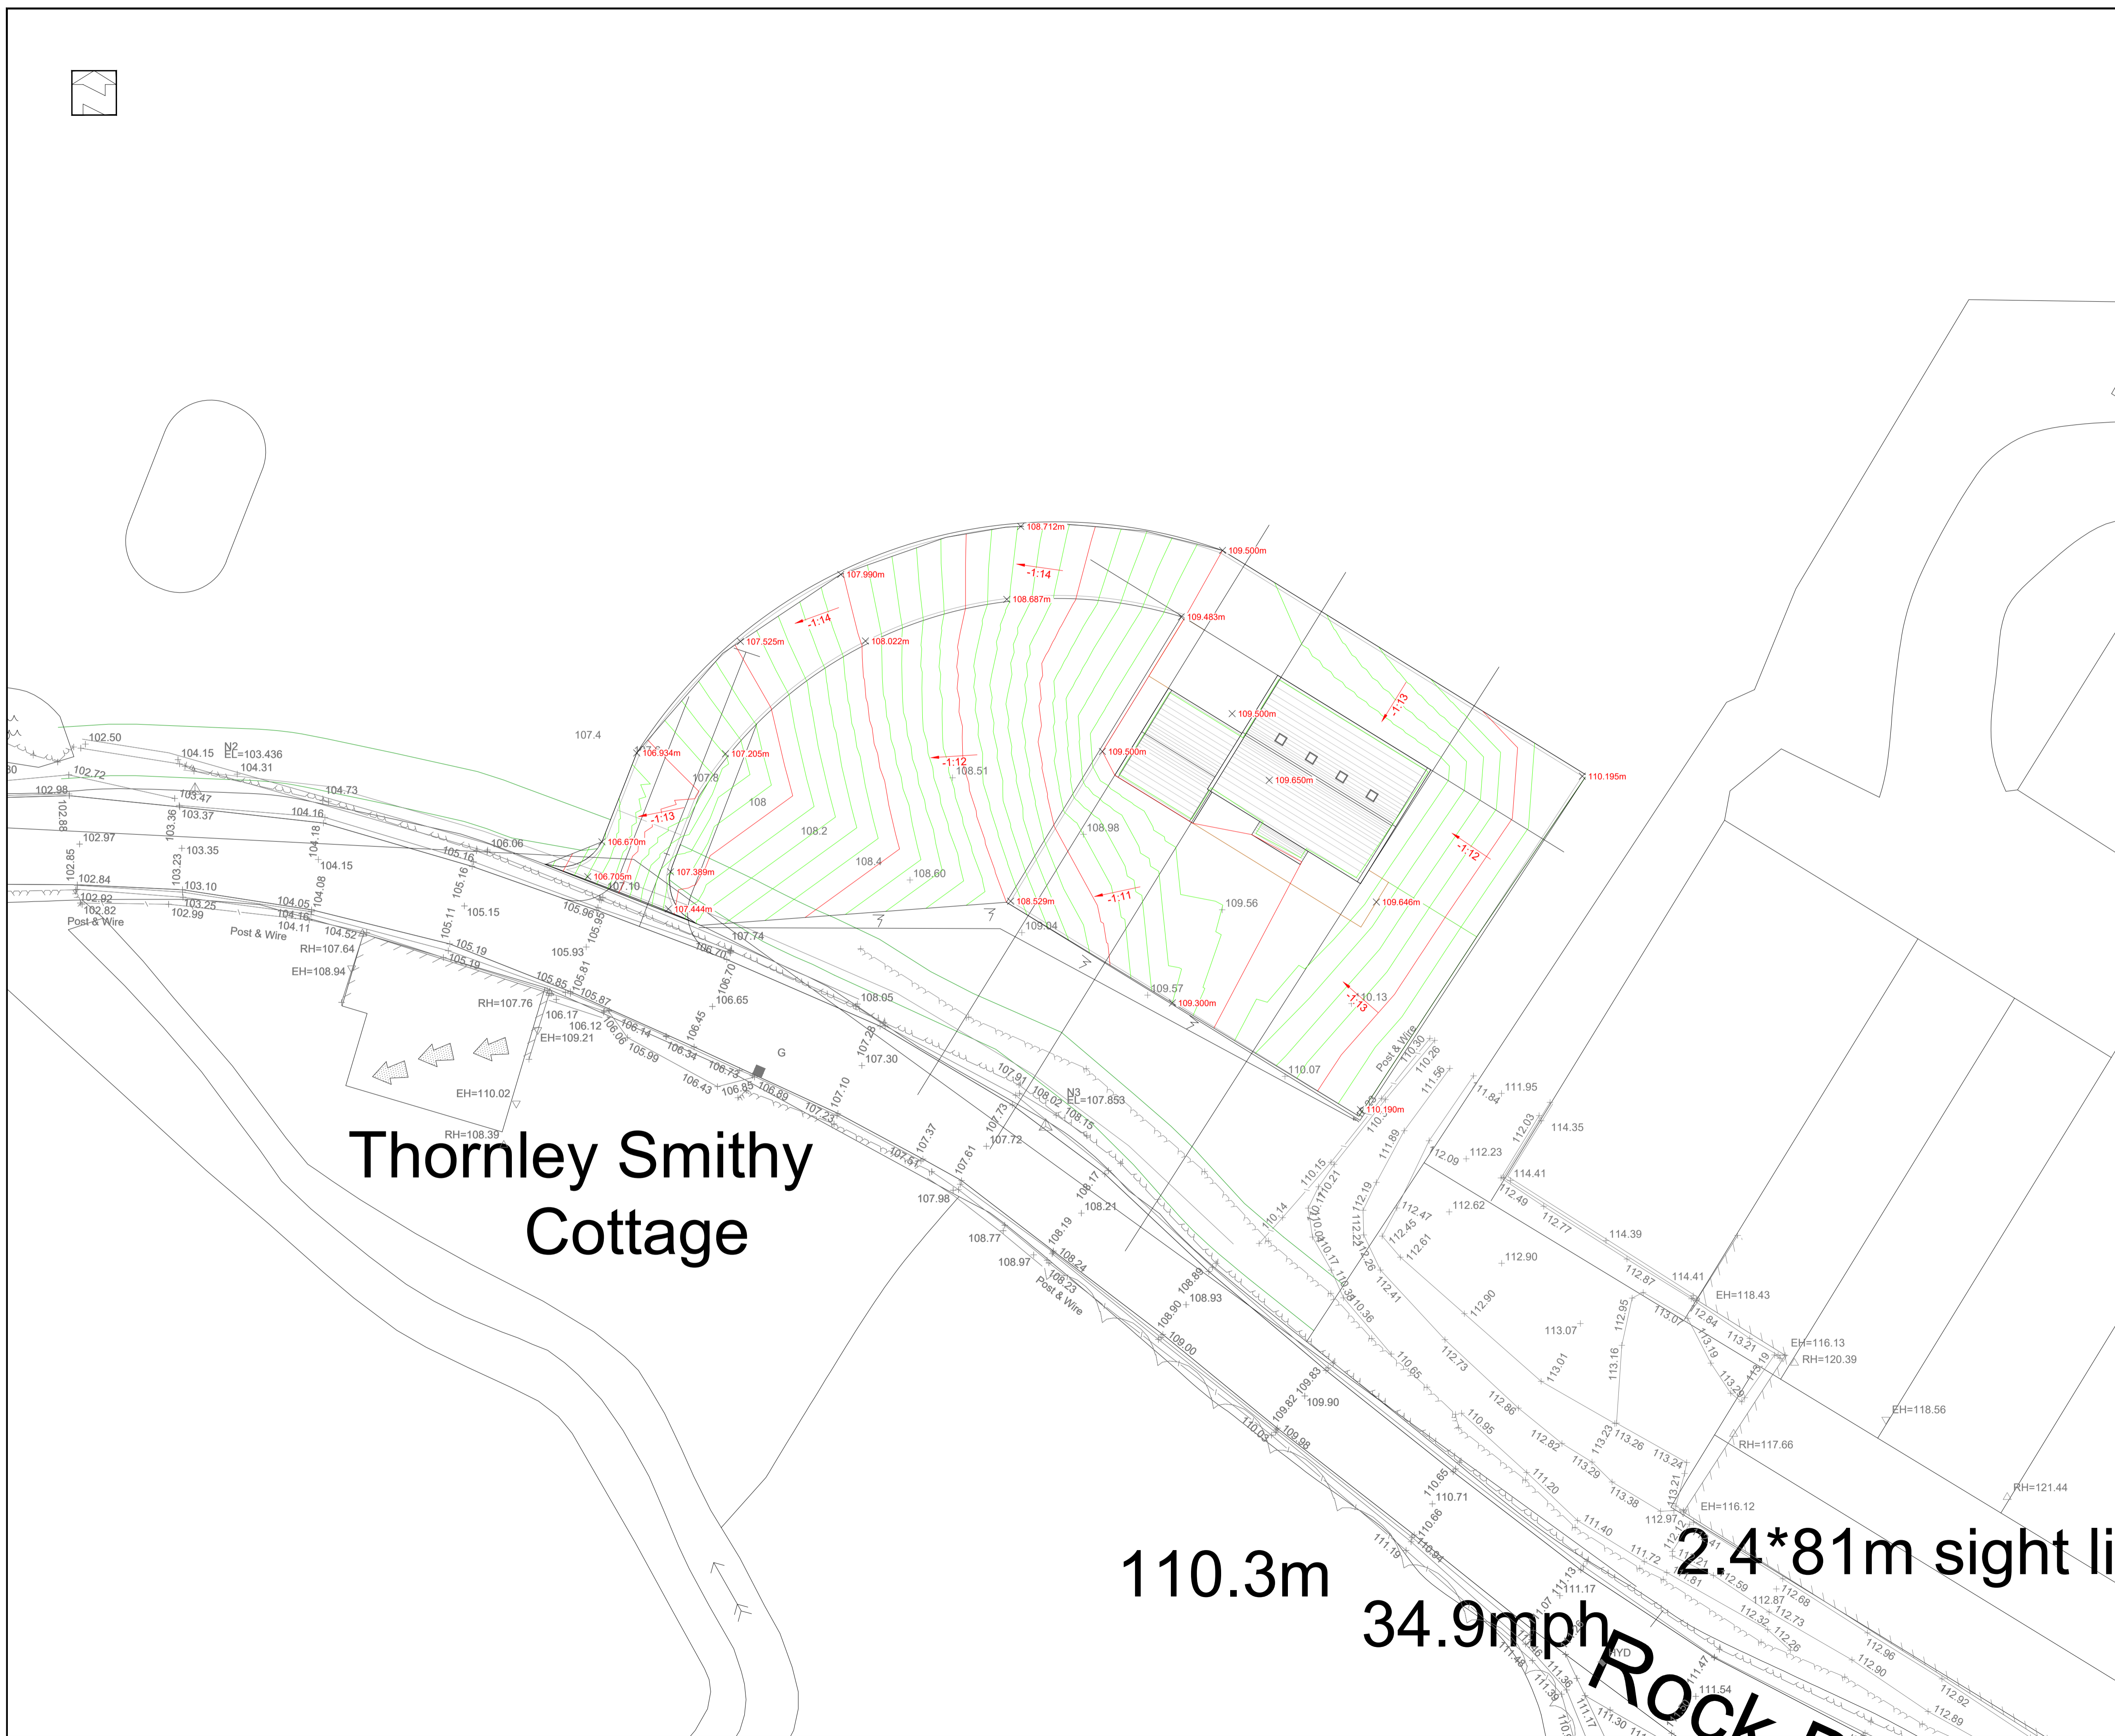


Thornley Smithy Cottage

110.3m

34.9mph

2.4*81m sight line

ROCK

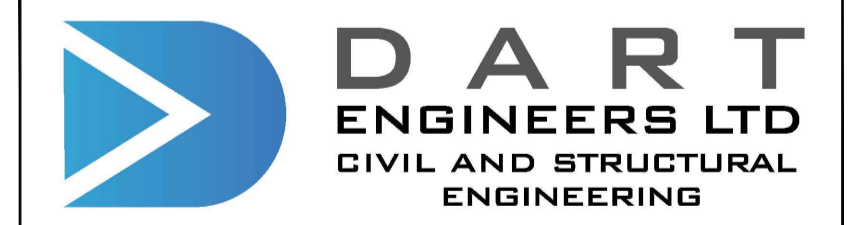

CONTACT
 e: andy@dart-engineers.com
 e: robt@dart-engineers.com
 m: 07725281902
 w: www.dart-engineers.com

CLIENT
 Mr and Mrs Airey

PROJECT
 Thornley Hall Farm

DRAWING TITLE
 Proposed Levels

Drawn	Chkd	AD	Date	Scale	
RT	AD		29.06.23	1/200	
Sheet Size	Drawing No.	Revision			
A1	23336-DR-C-0600	P2			