


This drawing is copyright of DART Engineers Ltd and must not be copied or reproduced in any way without written consent.

DO NOT SCALE OFF THIS DRAWING

Status			
No.	Revision	Date	Drwn

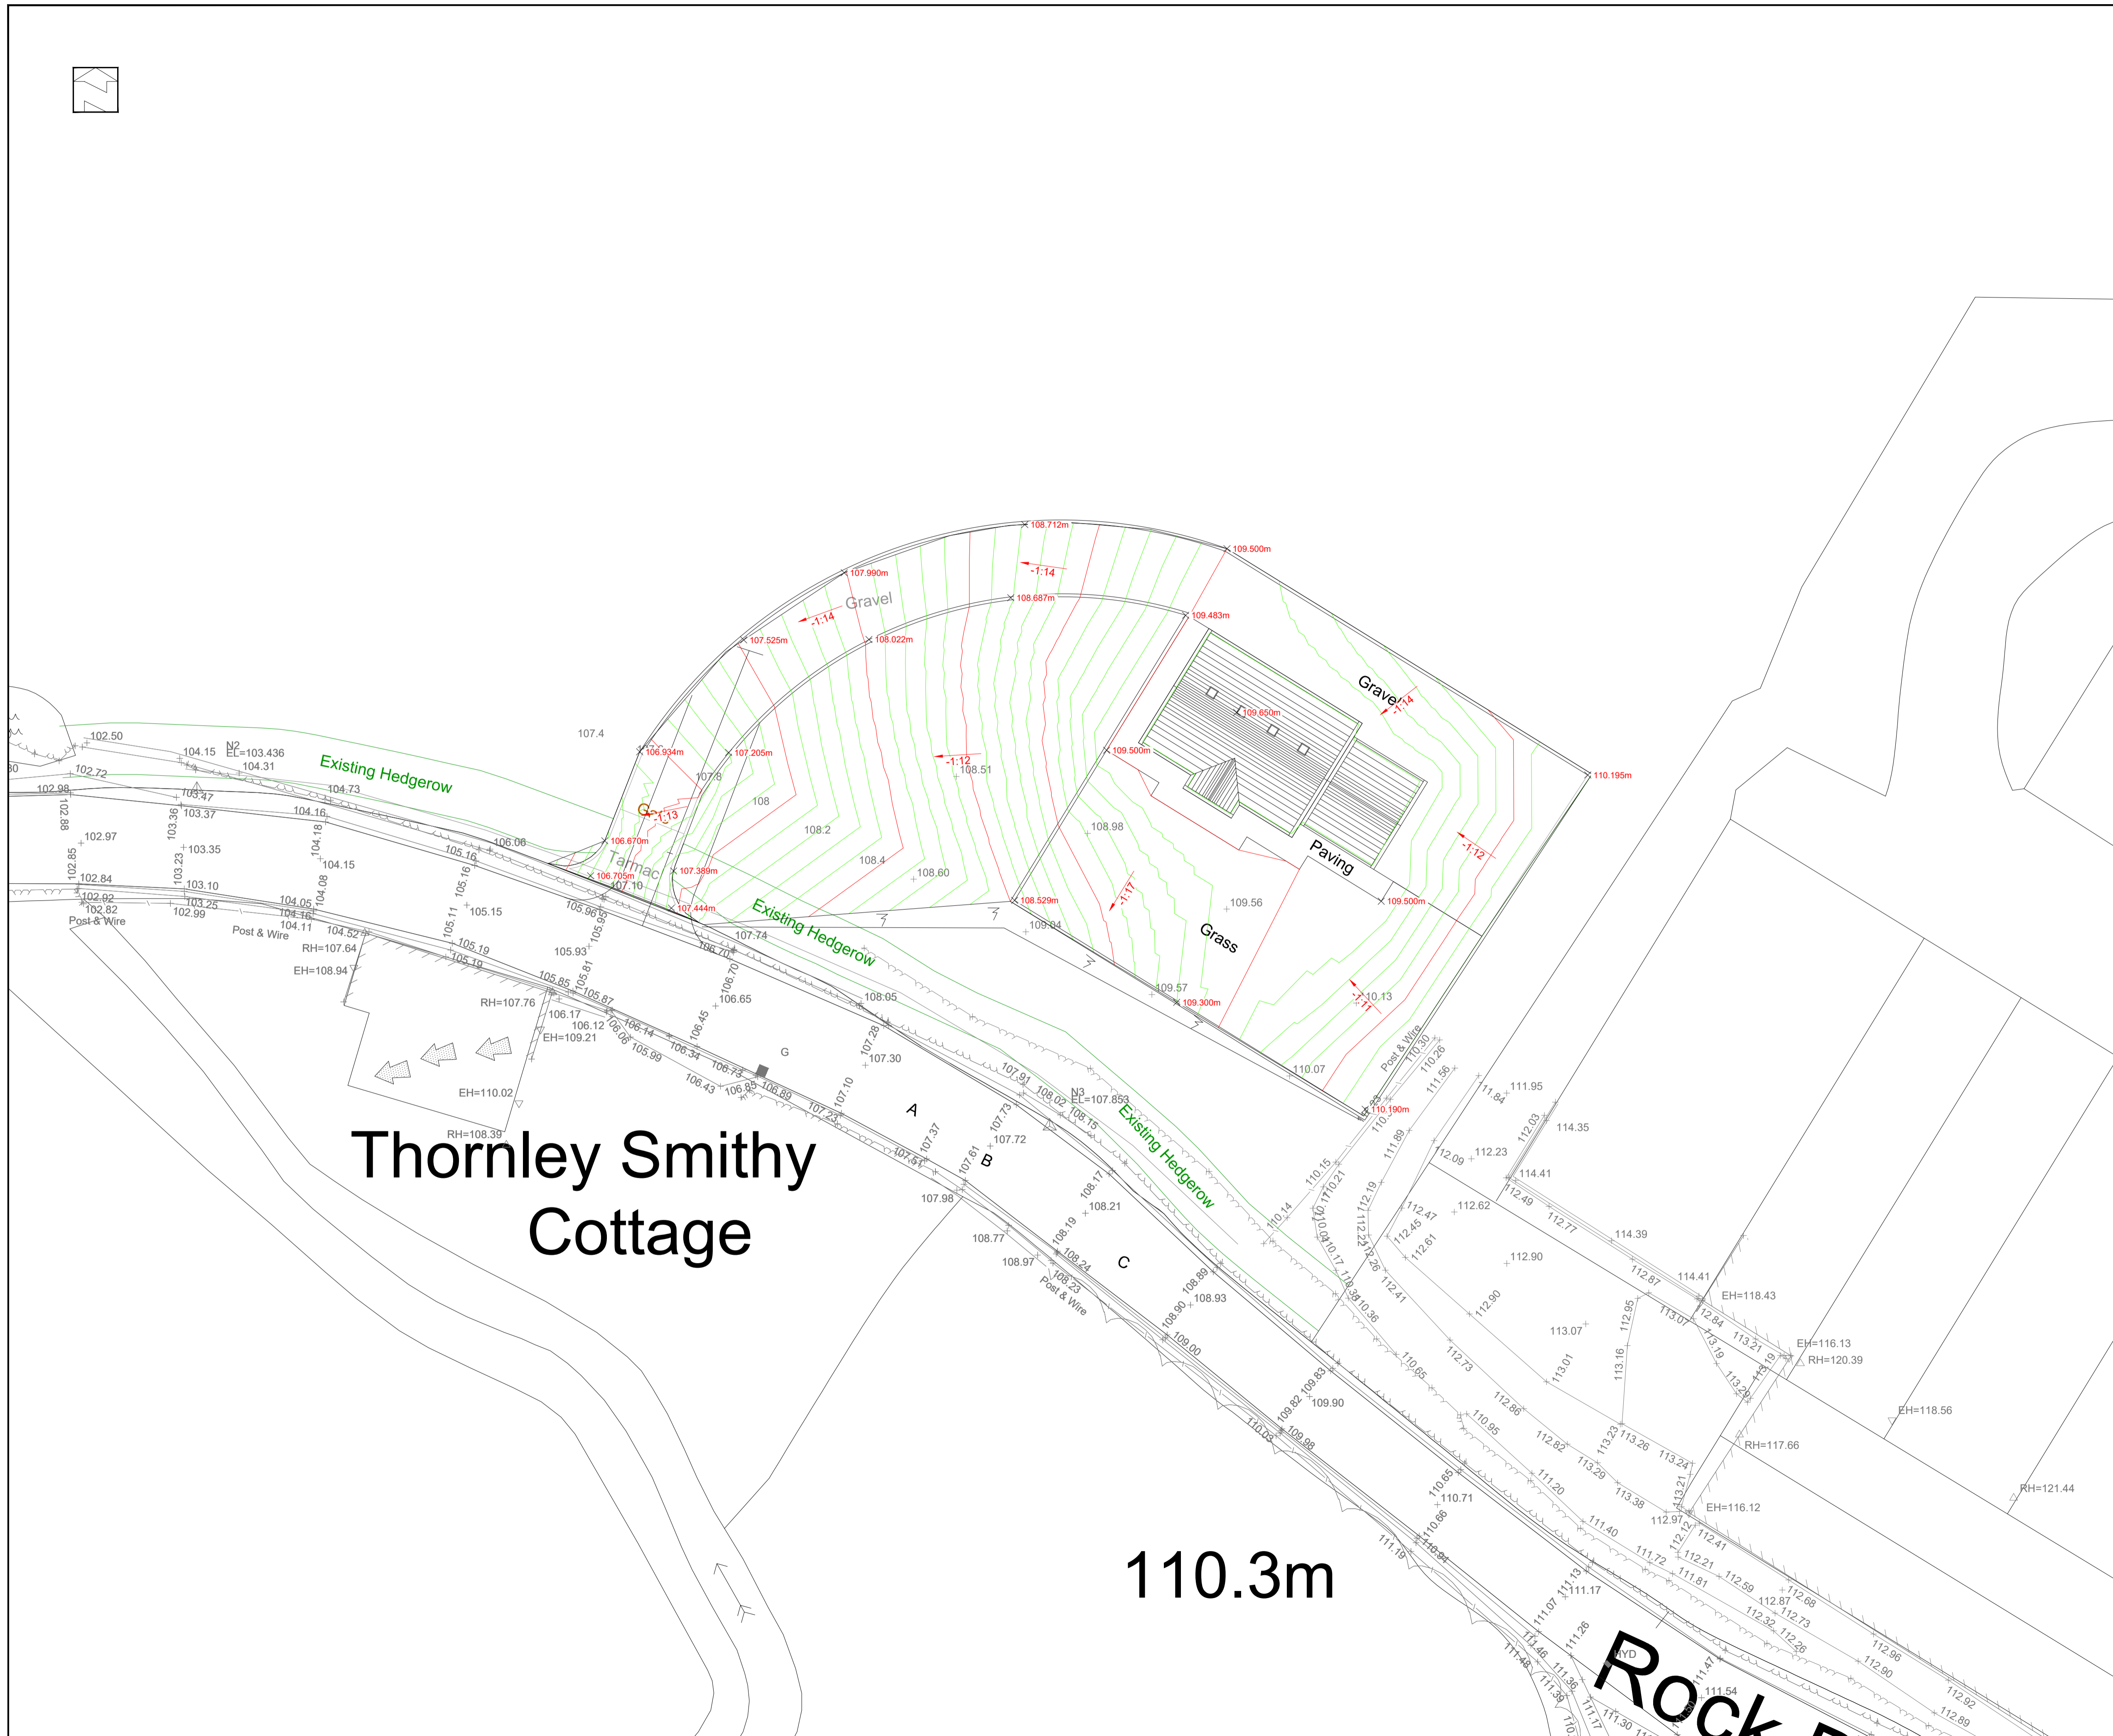

# Thornley Smithy Cottage

110.3m

ROCK



**CONTACT**  
e: andy@dart-engineers.com  
e: robt@dart-engineers.com  
m: 07725281902  
w: www.dart-engineers.com

**CLIENT**  
Mr and Mrs Airey

**PROJECT**  
Thornley Hall Farm

**DRAWING TITLE**  
Proposed Levels

Drawn	RT	Chkd	AD	Date	29.06.23	Scale	1/200
Sheet Size	A1		Drawing No.	23336-DR-C-0600		Revision	P1