

Kemple View

Brentwood


OS ref: SD 751 382

Pendleton Road

⊕ 142.00m

⊕ 143.00m

⊕ 144.00m

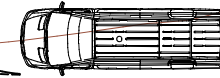

VEHICLE SWEEP PATH PLAN

Client: Mr D Higgins		
Project: Proposed Vehicle Access Brentwood Pendleton Road Wiswell		
Dwg title: Proposed Layout Plan		
Scale @ A3: 1:250	Date: 15.06.23	Drawn by: PD
Drawing no. 1463 - 05		Rev. A

PD Construction Consultants
7 Beech Street, Clitheroe, Lancs
BB7 2LL
tel: 07976 771297
email: pdcc@hotmail.co.uk

