



Entrance Screen Unit 1

scale 1:50

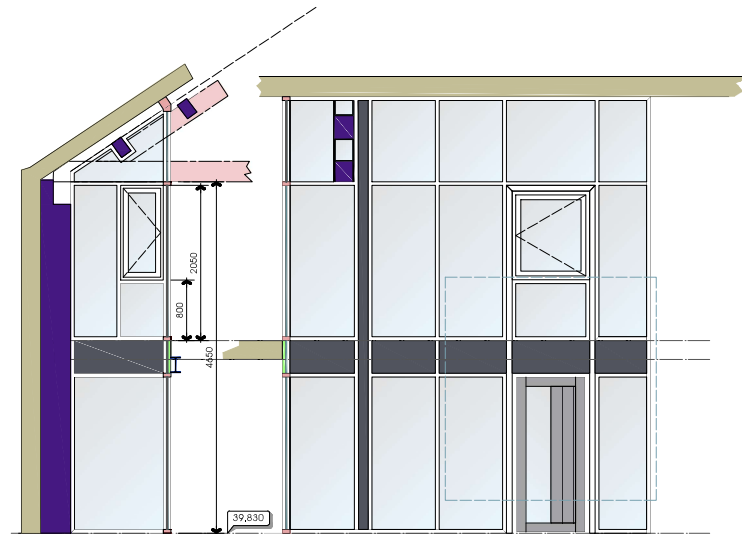


Entrance Screen Unit 2

scale 1:50

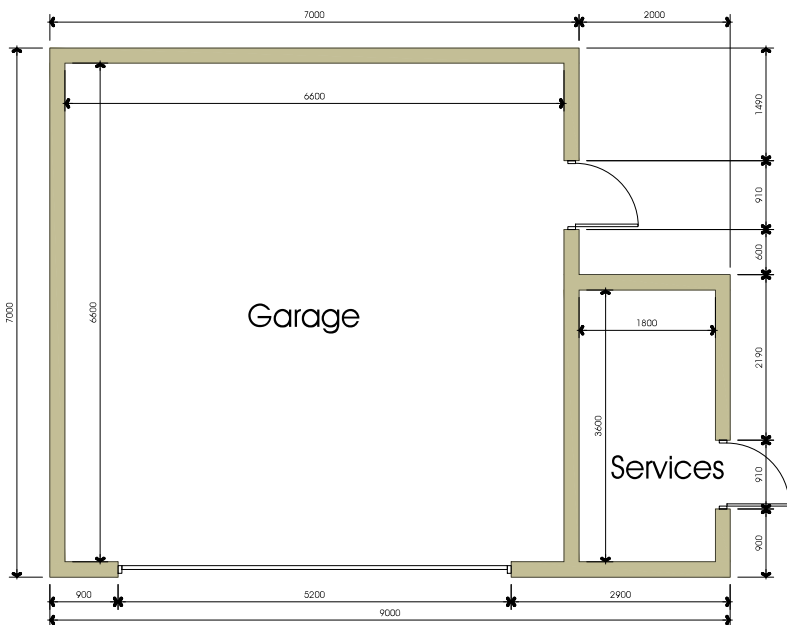


Unit 1 Garage Floor Plan

scale 1:50

 

Roof Plan

scale 1:100

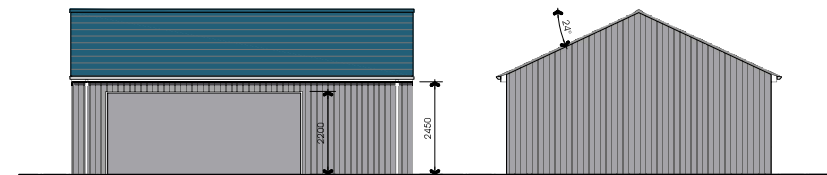


Elevation North East

scale 1:100

Elevation South East

scale 1:100

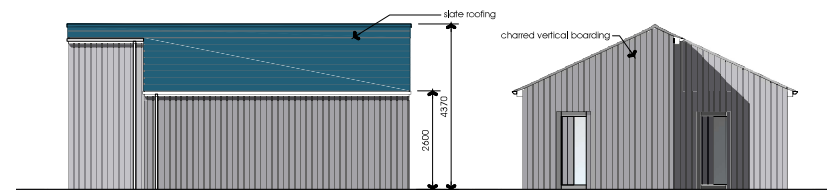

Elevation South West

scale 1:100

Elevation South East

scale 1:100

