




Proposed Elevation Scale 1:50

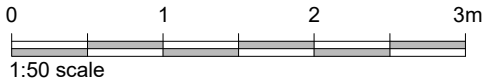

This drawing is to be read in conjunction with all relevant Architect, consultants' and specialists' drawings and specifications. The Architect is to be notified of any discrepancies before proceeding. Do not scale from this drawing. All dimensions and levels are to be checked on site. This drawing is subject to copyright. All work carried out before Planning and Building Permission has been granted is at the contractor/clients risk.

Note: proposed drawing based on OS dwg information. All illustrated dimensions are approximate and all site dimensions are to be checked on site and subject to site survey.

Window Schedule		
Window Reference:	Size (mm):	Type:
W-001	990w x 1170h	Traditional Flush Casement Window System
W-002	920w x 930h	Traditional Flush Casement Window System
W-003	900w x 1250h	Traditional Flush Casement Window System
W-004	520w x 1160h	Traditional Flush Casement Window System
W-005	900w x 840h	Traditional Flush Casement Window System
W-006	890w x 820h	Traditional Flush Casement Window System
W-007	990w x 930h	Traditional Flush Casement Window System
NOTE: All window dimensions to be checked on site.		

Client

Mr T Ives

Job Title

Proposed Alterations to
29 Church St
Ribchester

Drawing Title

Proposed Elevation and Window Schedule

Scale

1:50 @ A3

Date

June 2023

Drawn

BWT

spa

SUNDERLAND PEACOCK ARCHITECTS

SUNDERLAND PEACOCK & ASSOCIATES LTD.
HAZELMERE, PIMLICO ROAD, CLITHEROE
LANCASHIRE, BB7 2AG
T 01200 423178 F 01200 427328
E info@sunderlandpeacock.com
www.sunderlandpeacock.com

6900 - W01

REV
-