



SANDERSON BROTHERS
TIMBER WINDOWS & DOORS


SANDERSON BROTHERS
(INGLEWHITE LTD)
JOINERS SHOP
SILK MILL LANE
INGLEWHITE
PRESTON
PR3 2LP

Client Quote

Client: [REDACTED] **Date:** 13/01/2023
Phone: [REDACTED]
Address: 29 Church St, Ribchester PR33YF [REDACTED]

001 - Kitchen

Size: 990.0 mm x 1,170.0 mm
Profile System: Traditional Flush Casement Window System / Paint TBC / Laminate Sapele
Fittings: TBC / Special Order Ironmongery
Glass: 4mm SOFTCOAT - 16mm Black Warm Edge (Argon) - 4mm LOW IRON with Black Back to Back Spacer (24.0 mm)

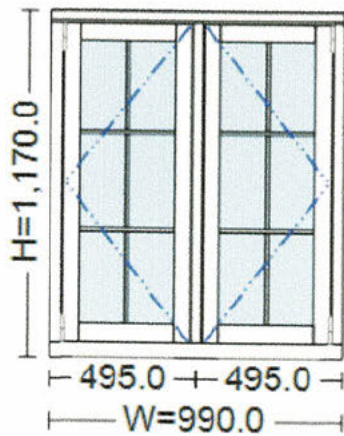


Viewed from outside. Opens outwards.

Computed Values

Unit Price	[REDACTED]
Quantity	1 pcs
Value	[REDACTED]

002 - Cellar

Size: 920.0 mm x 930.0 mm
Profile System: Traditional Flush Casement Window System / Paint TBC / Laminate Sapele
Fittings: TBC / Special Order Ironmongery
Glass: 4mm SOFTCOAT - 16mm Black Warm Edge (Argon) - 4mm LOW IRON with Black Back to Back Spacer (24.0 mm)

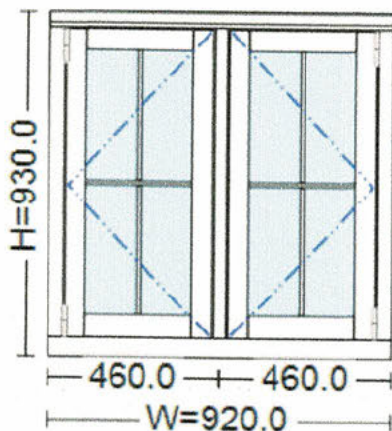


Viewed from outside. Opens outwards.

Computed Values

Unit Price	[REDACTED]
Quantity	1 pcs
Value	[REDACTED]

003 - Landing 1

Size:	900.0 mm x 1,250.0 mm
Profile System:	Traditional Flush Casement Window System / Paint TBC / Laminate Sapele
Fittings:	TBC / Special Order Ironmongery
Glass:	4mm SOFTCOAT - 16mm Black Warm Edge (Argon) - 4mm LOW IRON with Black Back to Back Spacer (24.0 mm)

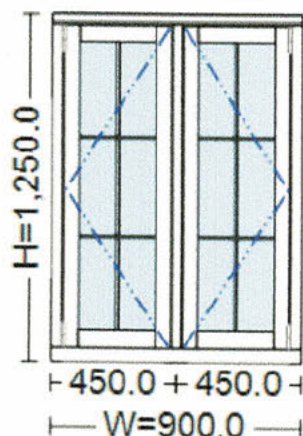


Computed Values

Unit Price		
Quantity		1 pcs
Value		

004 - Landing 2

Size:	520.0 mm x 1,160.0 mm
Profile System:	Traditional Flush Casement Window System / Paint TBC / Laminate Sapele
Fittings:	TBC / Special Order Ironmongery
Glass:	4mm SOFTCOAT - 16mm Black Warm Edge (Argon) - 4mm LOW IRON with Black Back to Back Spacer (24.0 mm)

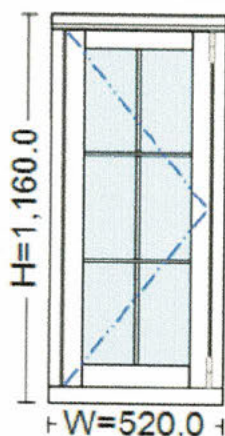


Computed Values

Unit Price		
Quantity		1 pcs
Value		

005 - Bathroom 1

Size:	900.0 mm x 840.0 mm
Profile System:	Traditional Flush Casement Window System / Paint TBC / Laminate Sapele
Fittings:	TBC / Special Order Ironmongery
Glass:	4mm SOFTCOAT - 16mm Black Warm Edge (Argon) - 4mm SATIN DECO with Black Back to Back Spacer (24.0 mm)

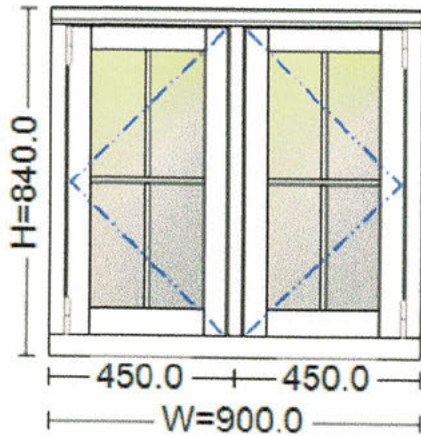


Viewed from outside. Opens outwards.

Computed Values

Unit Price		
Quantity		1 pcs
Value		

006 - Bathroom 2

Size:	890.0 mm x 820.0 mm
Profile System:	Traditional Flush Casement Window System / Paint TBC / Laminate Sapele
Fittings:	TBC / Special Order Ironmongery
Glass:	4mm SOFTCOAT - 16mm Black Warm Edge (Argon) - 4mm SATIN DECO with Black Back to Back Spacer (24.0 mm)

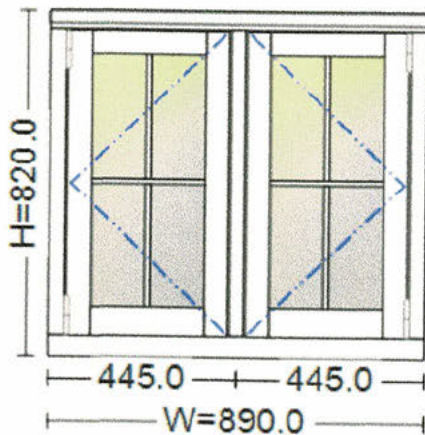


Viewed from outside. Opens outwards.

Computed Values

Unit Price		
Quantity		1 pcs
Value		

007 - Bedroom-FIRE ESCAPE

Size:	990.0 mm x 930.0 mm
Profile System:	Traditional Flush Casement Window System / Paint TBC / Laminate Sapele
Fittings:	TBC / Special Order Ironmongery
Glass:	4mm SOFTCOAT - 16mm Black Warm Edge (Argon) - 4mm LOW IRON with Black Back to Back Spacer (24.0 mm)

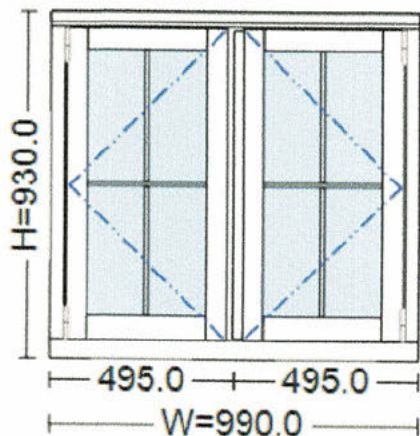

Computed Values

Unit Price		
Quantity		1 pcs
Value		

Quote Total

Value		
VAT		
Quote Total		