


TEST SPECIMEN

Figure 1- General Elevation of Test Specimen (External Face)

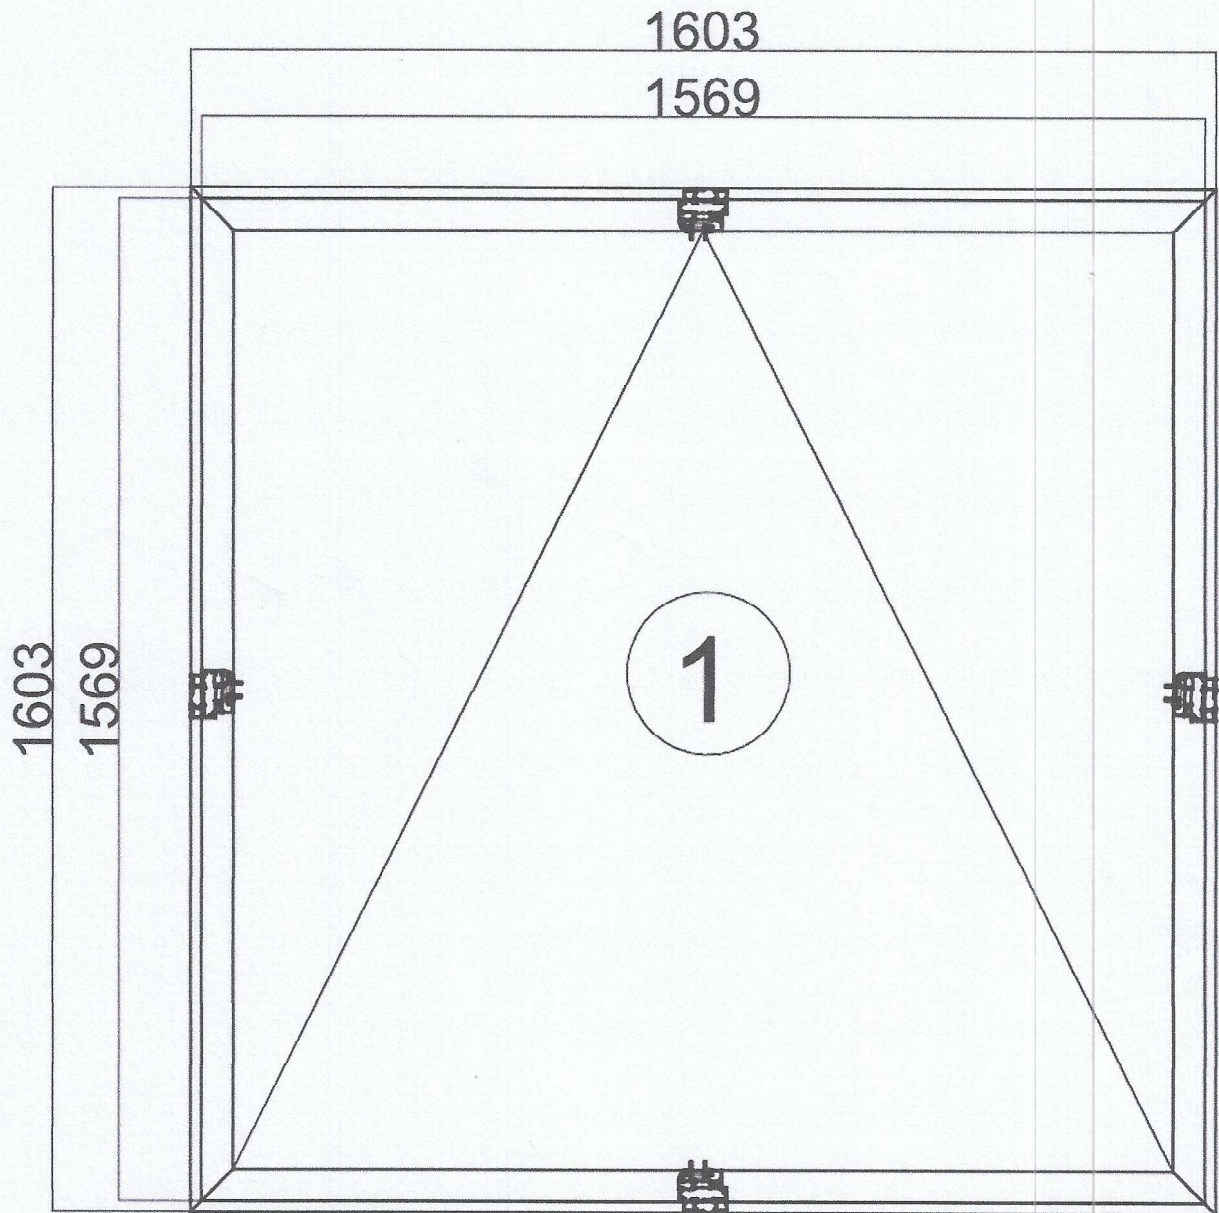



Do not scale. All dimensions are in mm

Document No.: WIL 388464
Author: M West
Client: Senior Architectural Systems

Page No.: 10 of 20
Issue Date: 28/02/2018
Issue No.: 1



Figure 3 – Vertical section

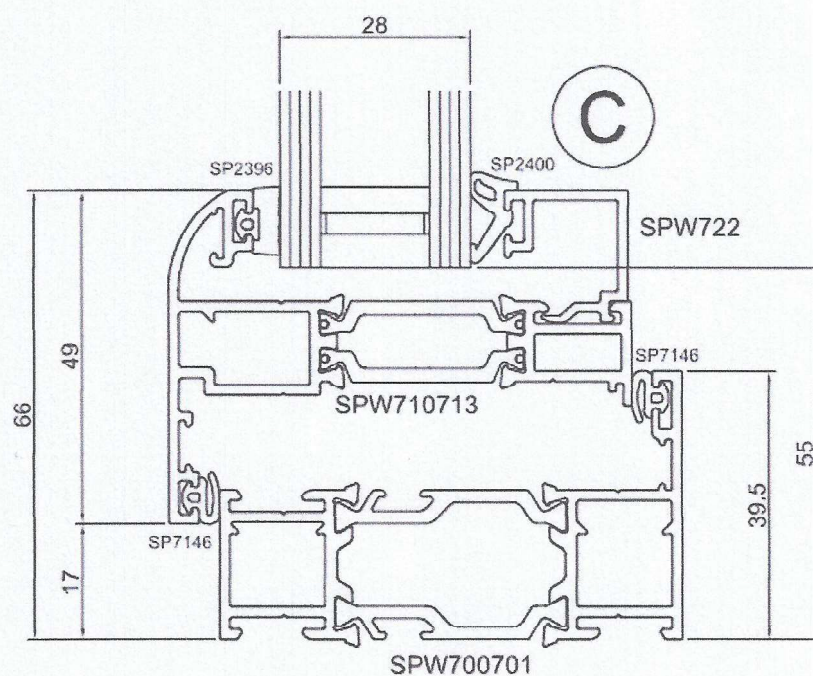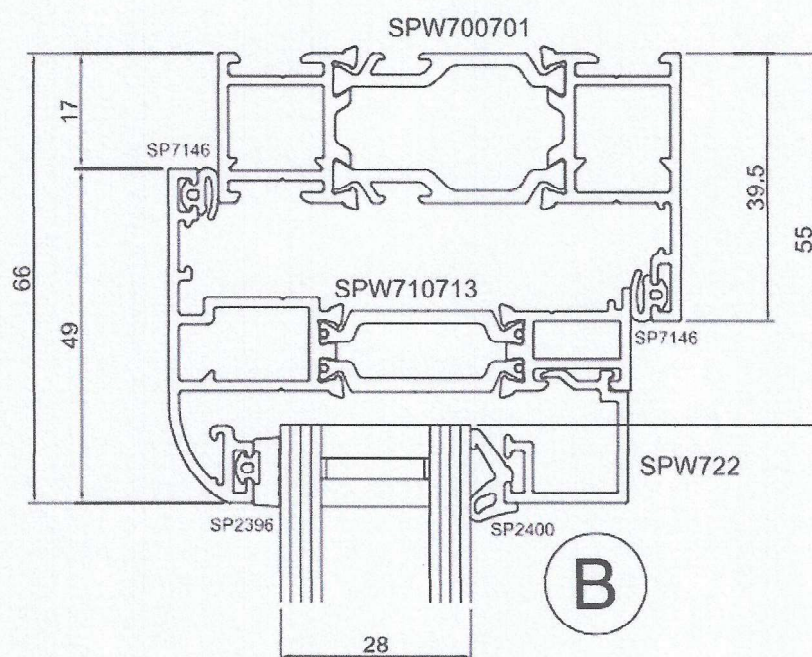

Do not scale. All dimensions are in mm

Document No.: WIL 388464
 Author: M West
 Client: Senior Architectural
 Systems


Page No.: 12 of 20
 Issue Date: 28/02/2018
 Issue No.: 1

Document No. RS01 Issue No. 5



0621

Figure 2 – Horizontal section

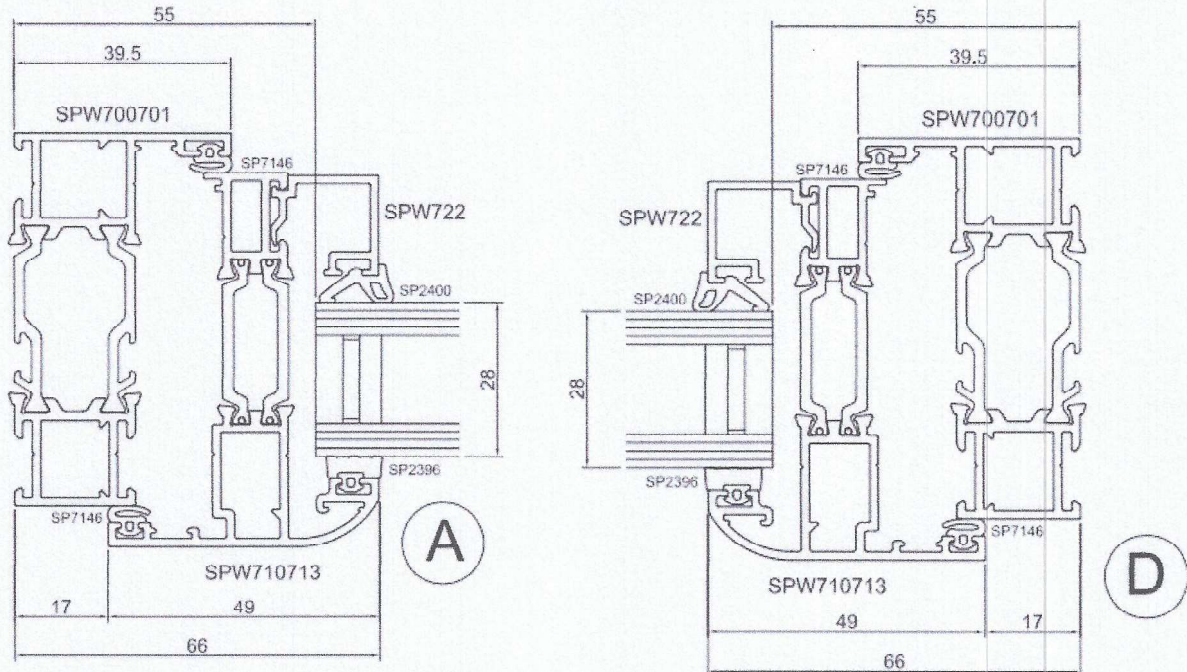

Do not scale. All dimensions are in mm

Document No.: WIL 388464
 Author: M West
 Client: Senior Architectural Systems

Page No.: 11 of 20
 Issue Date: 28/02/2018
 Issue No.: 1

