
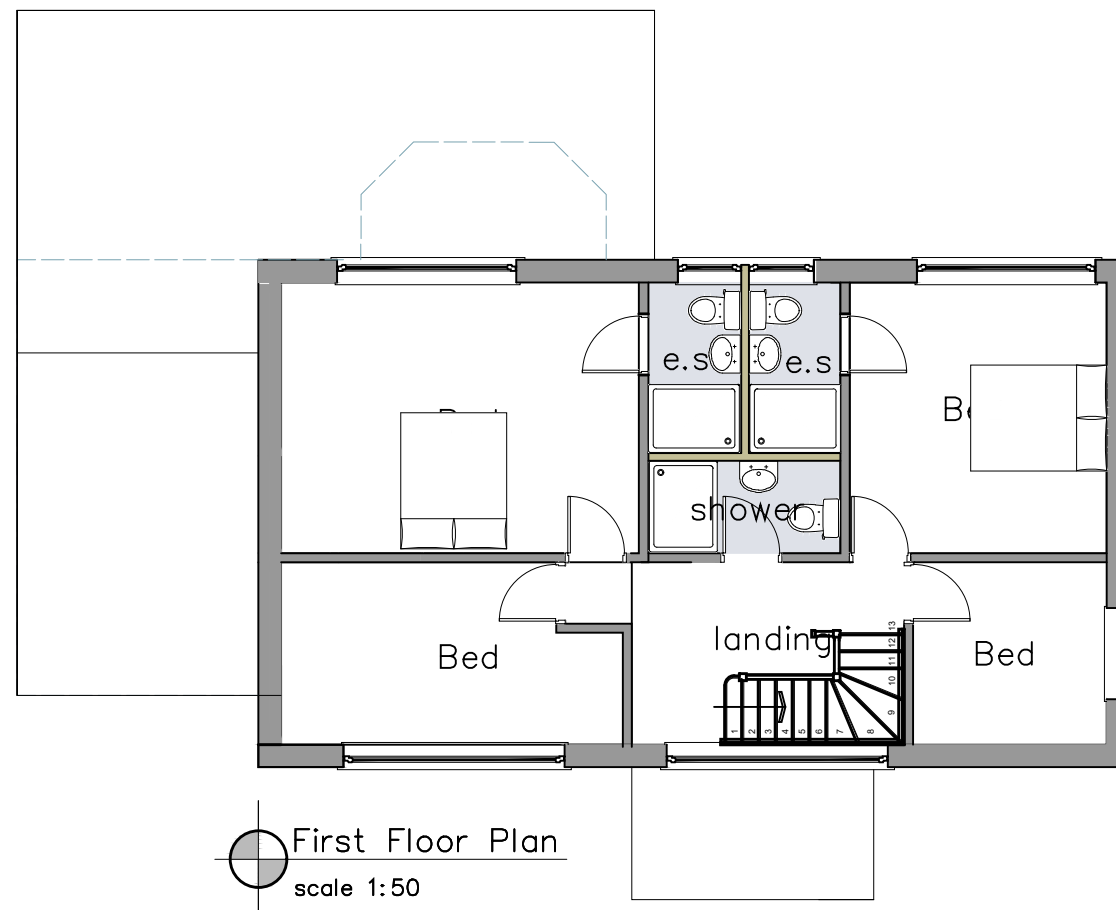


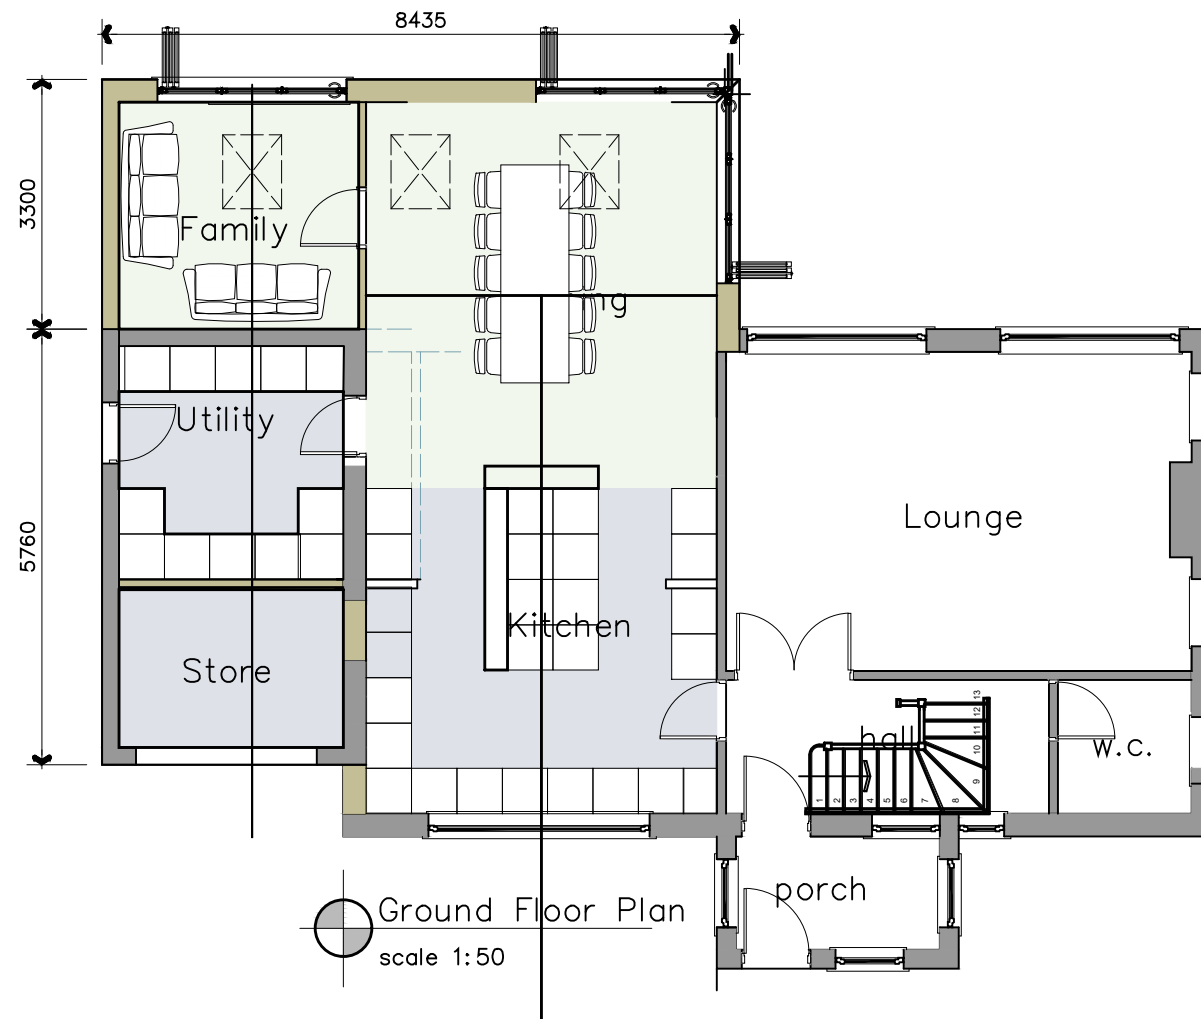

NOTES
THIS DRAWING IS TO BE READ IN CONJUNCTION WITH ALL OTHER DRAWINGS FOR THIS PROJECT. ALL LEVELS AND DIMENSIONS ARE TO BE CHECKED ON SITE BY THE CONTRACTOR, PRIOR TO PLACING ORDERS OR COMMENCING ANY OF THE RELEVANT WORKS. ALL DIMENSIONS ARE IN MILLIMETRES UNLESS STATED OTHERWISE. ANY DISCREPANCIES BETWEEN THE INFORMATION SHOWN ON THE PLAN AND THAT FOUND ON SITE ARE TO BE REPORTED TO THE DESIGNER IMMEDIATELY.

B 31.07.23 Title amended for LA Planner
A 14.07.23 Alts to suit client changes
(rooflights and bi-folding doors)

Rev.	Date	Description
------	------	-------------

A.L.H. Design Services
Barley Cottage, Brewery Street, Longridge, Lancs
PR3 3NB, Tel & Fax : (01772) 785719

Client

Mr I Gibbs,
9 Hereford Drive,
Clitheroe,
Lancs,
BB7 1JR

Job/Scheme Title

SINGLE STOREY REAR
EXTENSION AND INTERNAL
RE-MODELLING

Drawing Title

PROPOSED FLOOR PLANS
(option 3)

Job/Scheme Number	Drawing Number
-------------------	----------------

0695/93

Drawing No 16B

Scale	Date	Drawn	Checked
-------	------	-------	---------

1/100 July 23

a.t.l-h.