

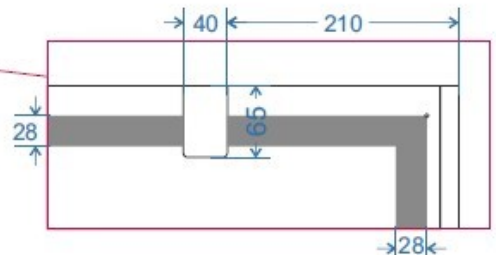


# A1 DOUBLE POSTER FRAME COMPLETE WITH LED ILLUMINATION

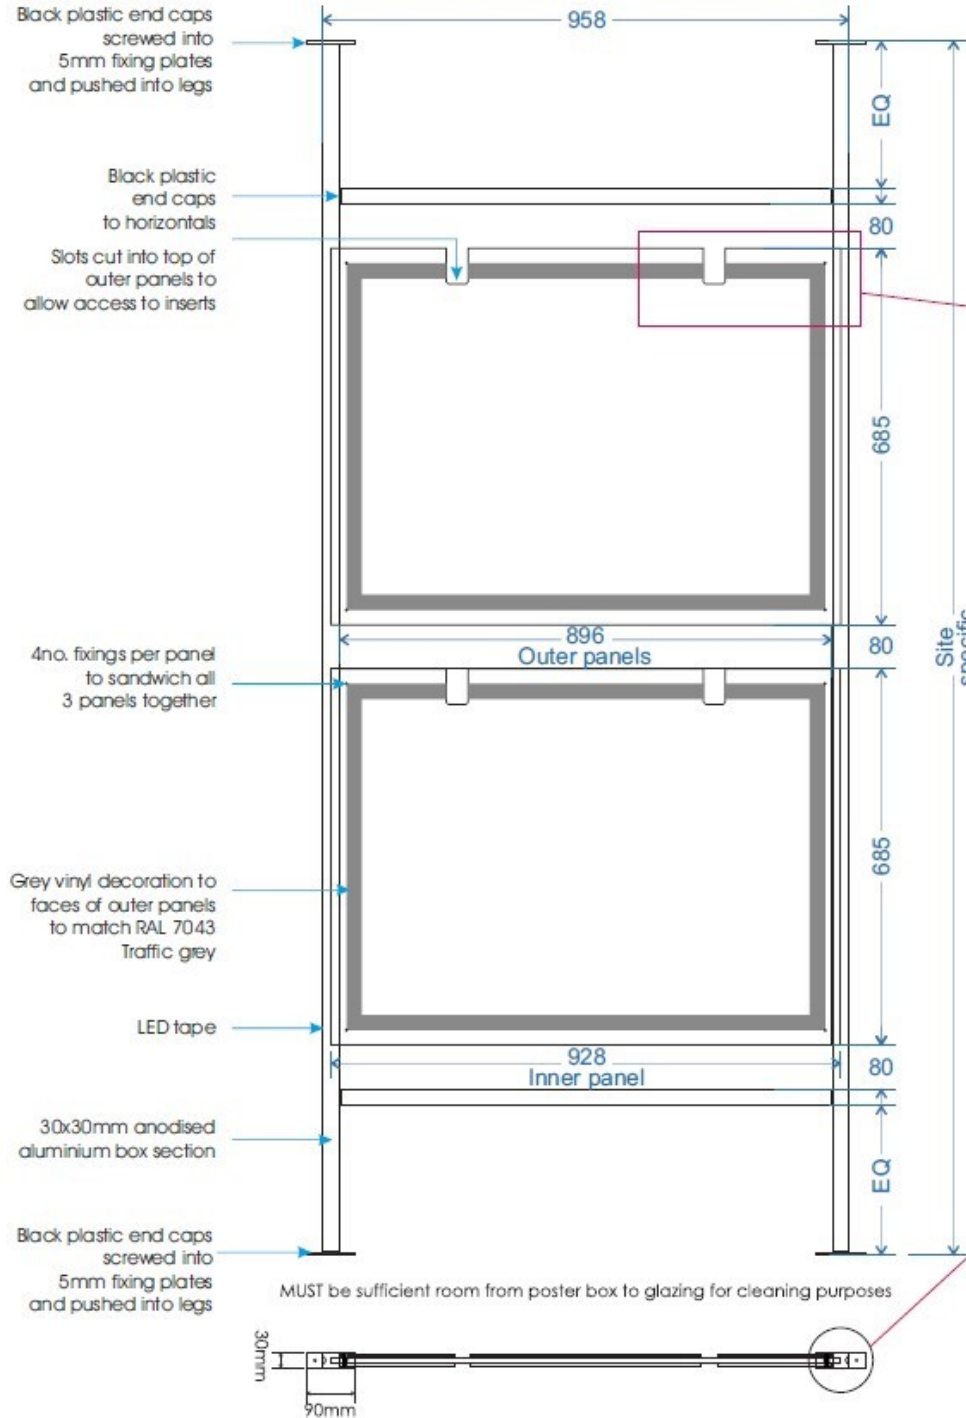

Inner 8mm clear acrylic LED diffuser panels to extend through slots into uprights

Internal quality ribbon LEDs mounted inside aluminium section

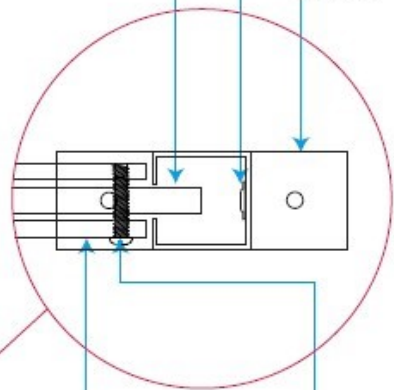

Outer 3mm clear acrylic panels with slots and grey vinyl decoration

4 No. fixings per panel to sandwich all 3 panels together



8288-01  
Traffic Grey

RAL 7043  
Traffic Grey