




PLAN DETAILS 1:5 SCALE

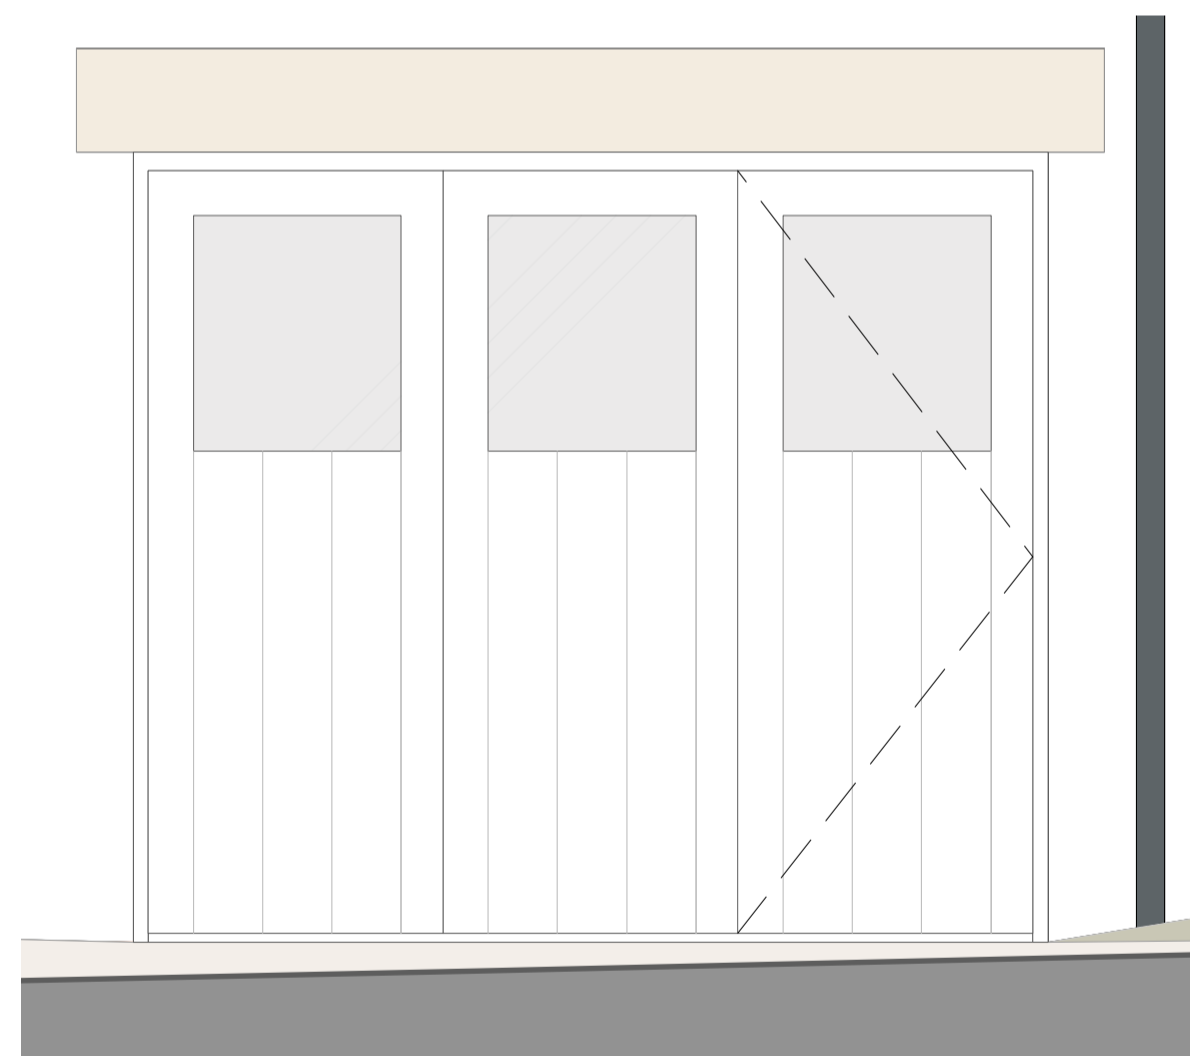


ELEVATION

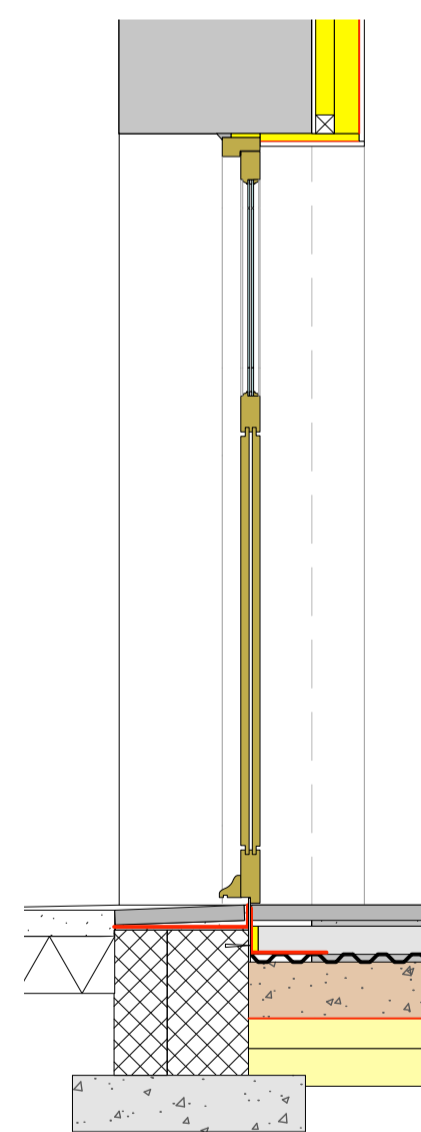

SECTION

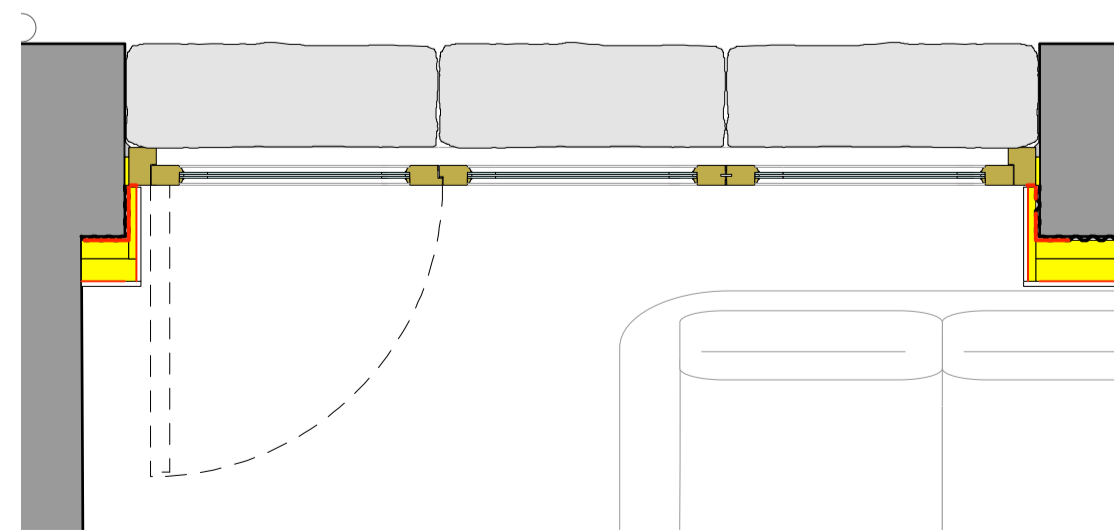

PLAN

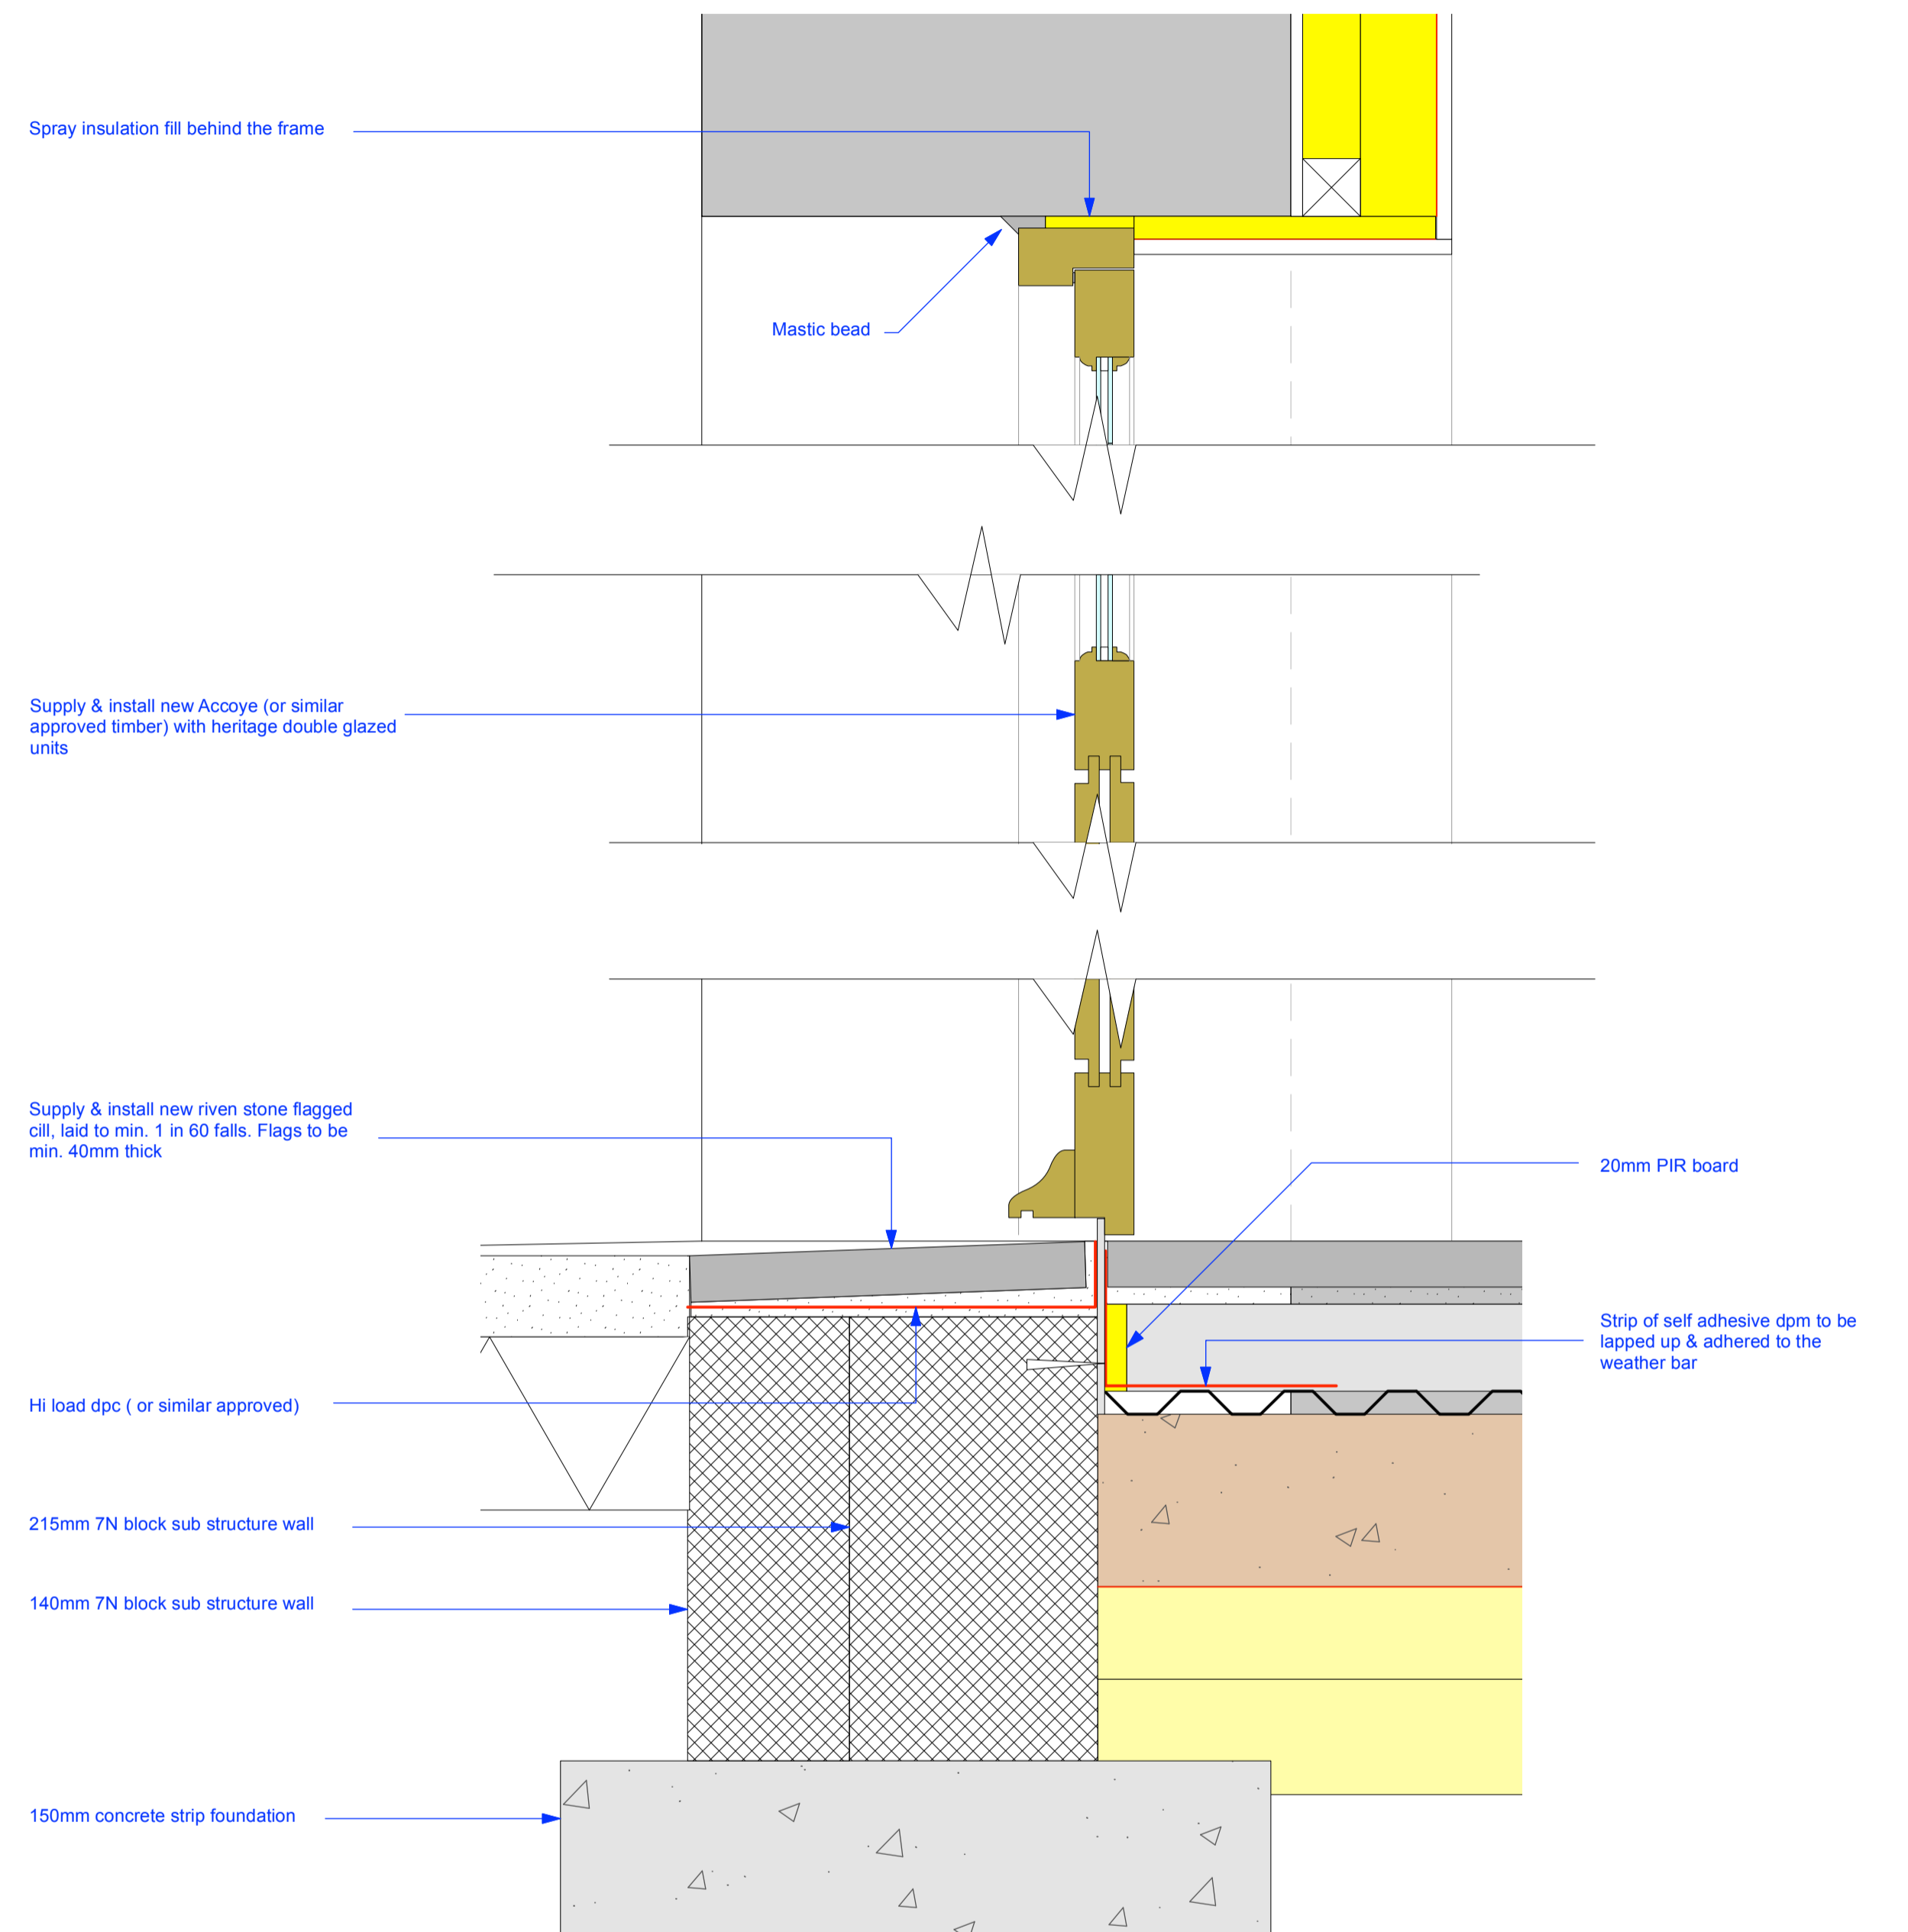

SECTIONAL DETAILS 1:5 SCALE

CONTRACTOR TO ALLOW FOR THE SUPPLY & INSTALL OF ALL NEW ITEMS

A SG 23.05.2023 Screen elevation revised

Rev.	Initial	Date	Note

TENDER ISSUE

project Knotts Gate Farmhouse

Farmhouse-
drawing site Living Room Door Details

drawg. no.	5923/d-c-08	date	Aug-22	rev	A
scale	1:20	@ A1L	drawn by	SG	checked by

MASON GILLIBRAND
ARCHITECTS
16 WILLOW MILL | FELL VIEW | CATON | LANCASTER | LA2 9RA
T: (01524) 771 377 | F: (01524) 771 330 | www.masongillibrand.com

Drawings are based on survey data and may not accurately represent what is physically present. Do not scale from this drawing. All dimensions are to be verified on the before proceeding with work. All dimensions are in millimetre unless stated otherwise. Mason Gillibrand Architects are to be notified in writing of any discrepancies immediately.
© MASON GILLIBRAND ARCHITECTS