


DRAWING PRODUCED FOR PLANNING PURPOSES ONLY.

DO NOT SCALE FROM THIS DRAWING

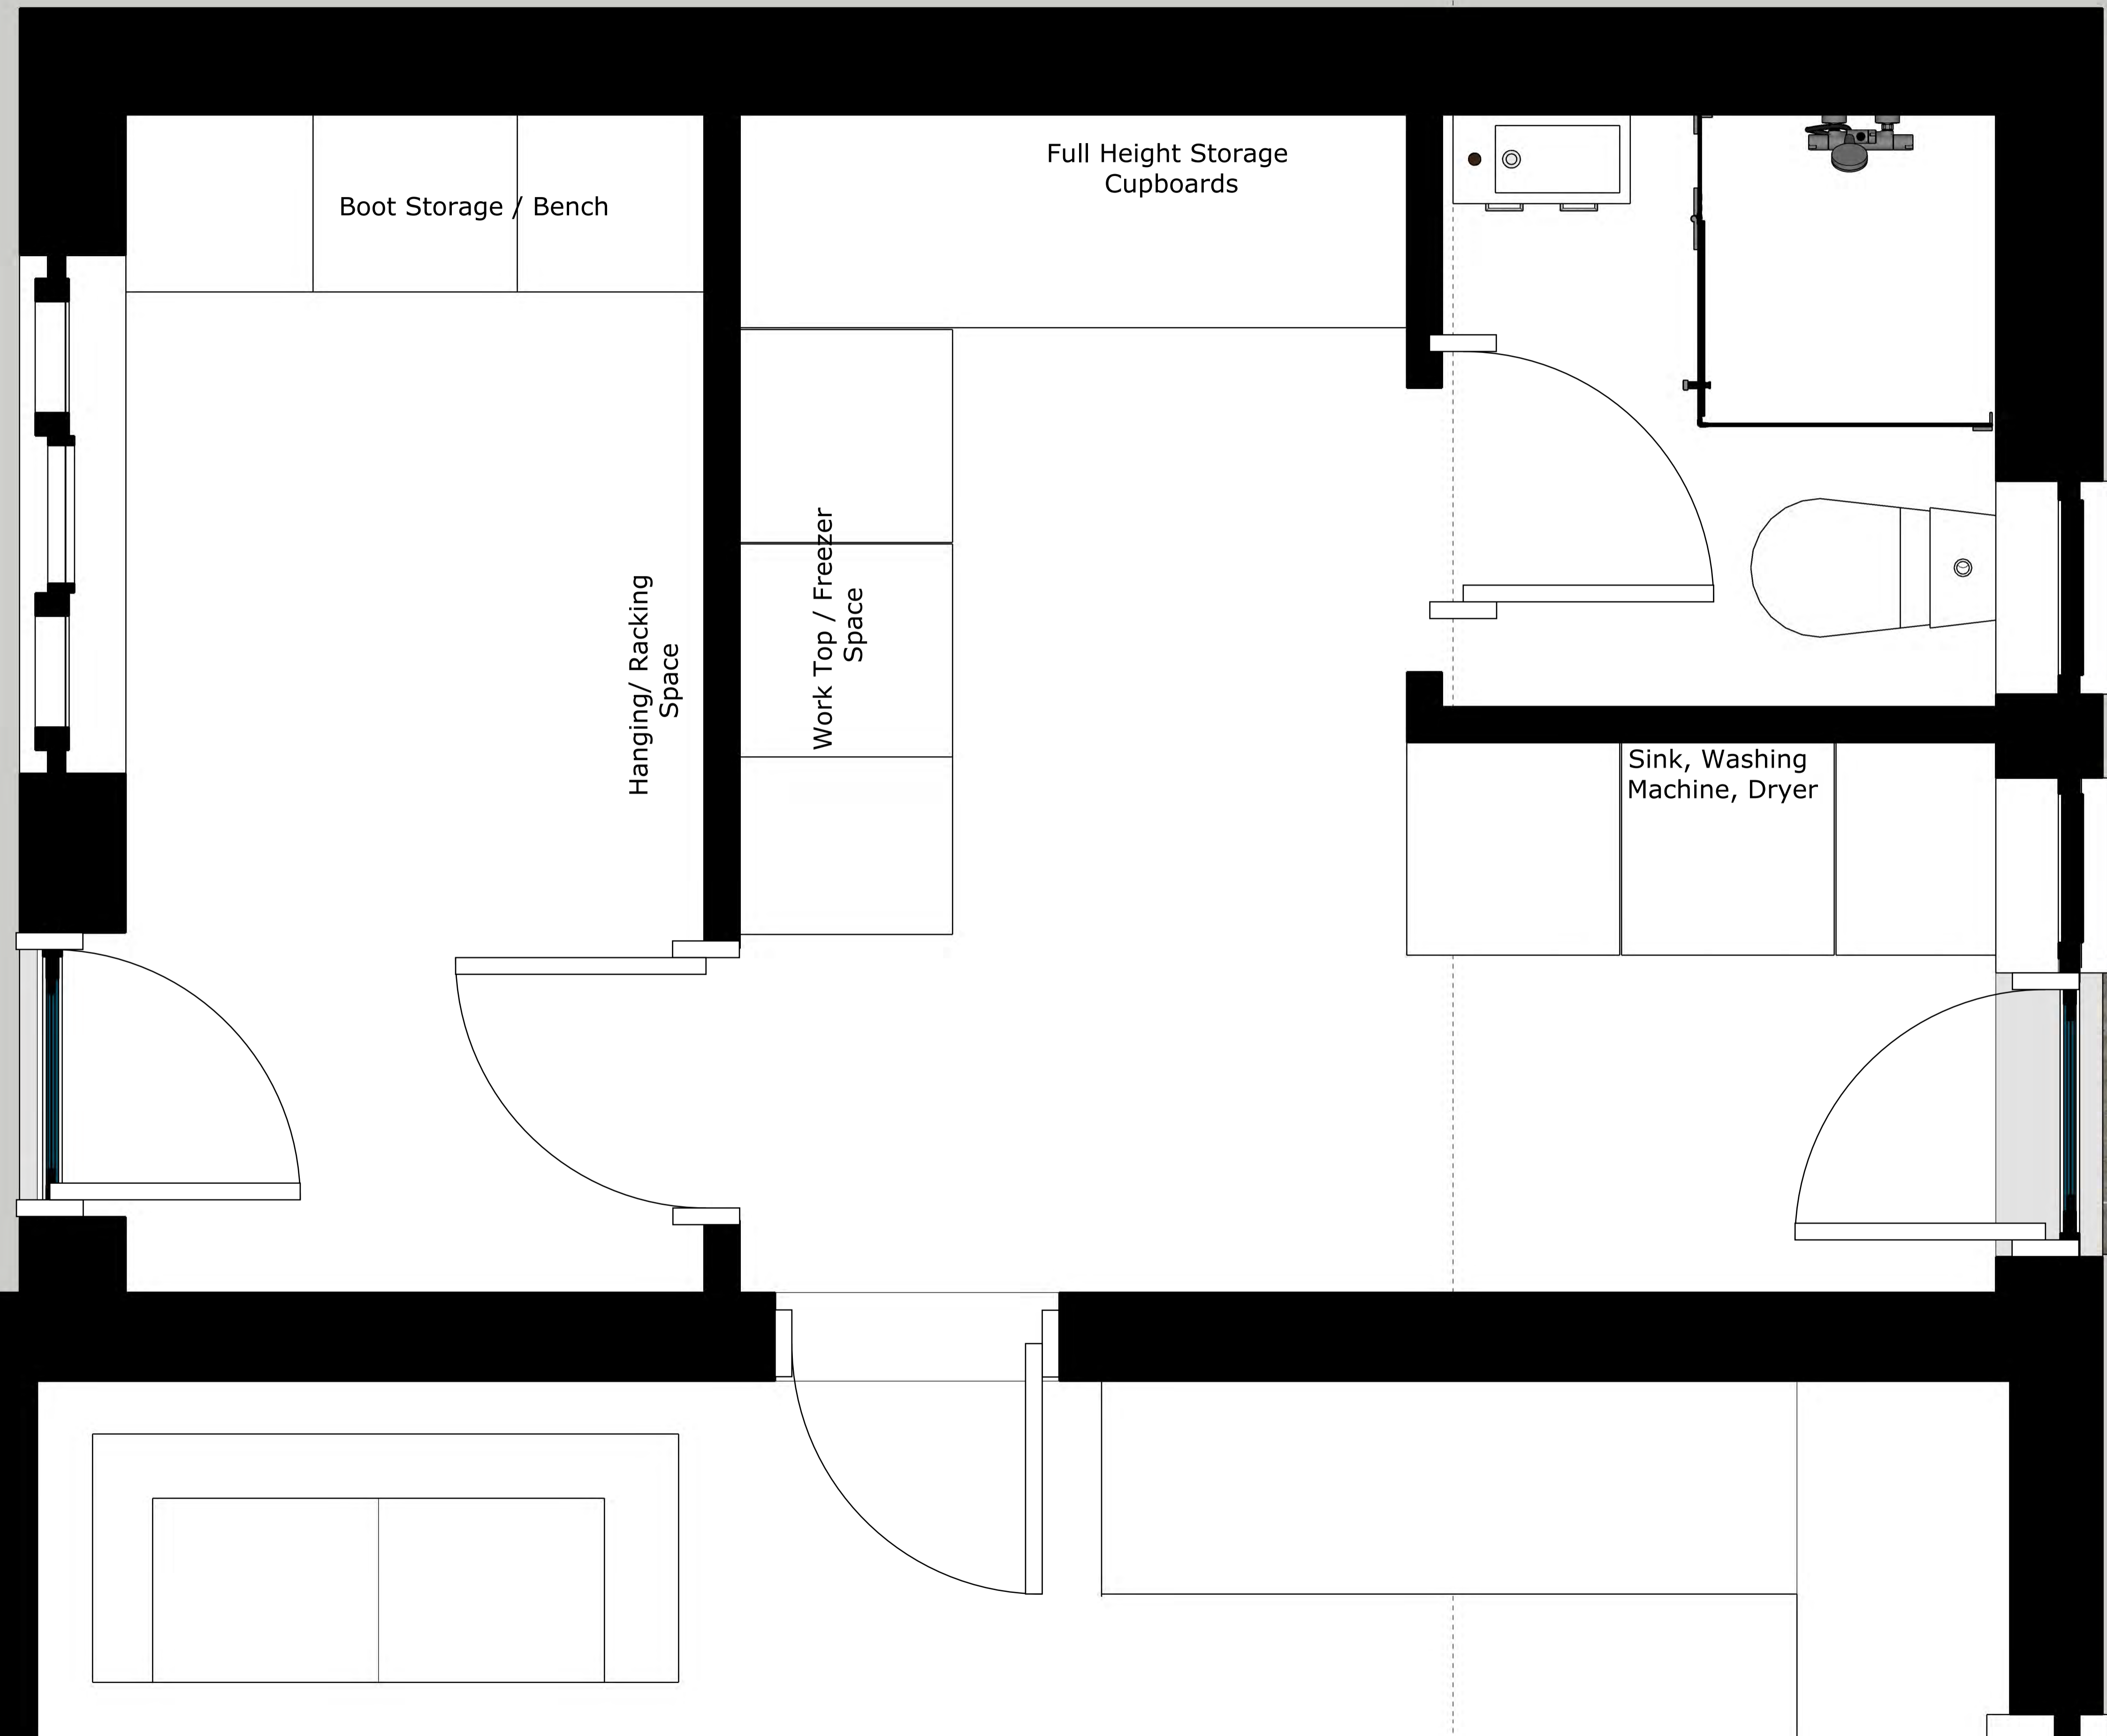

15 Springside View
Bury, BL8 4LU

Company No. 13615864
andrew@homeorganise.me
<https://www.homeorganise.me>

CLIENT
Mrs. E. Parkinson

PROJECT
12 Calder Avenue,
Billington,
BB7 9NQ

DRAWING TITLE:
Detailed Plan

DRAWING NUMBER: 0956/01_07
REV: A

DATE:
16/11/2023

Scale @ A1
1:10

Rev	Date	Details
A	61/11/23	Garage conversion set back by 200mm and roof pitch lowered as requested

