


NOTES:
1: The Contractor, Sub Contractor or specialist supplier are responsible for confirming site dimensions prior to fabrication. 2: Any dimensional discrepancies are to be reported to the Architect immediately.

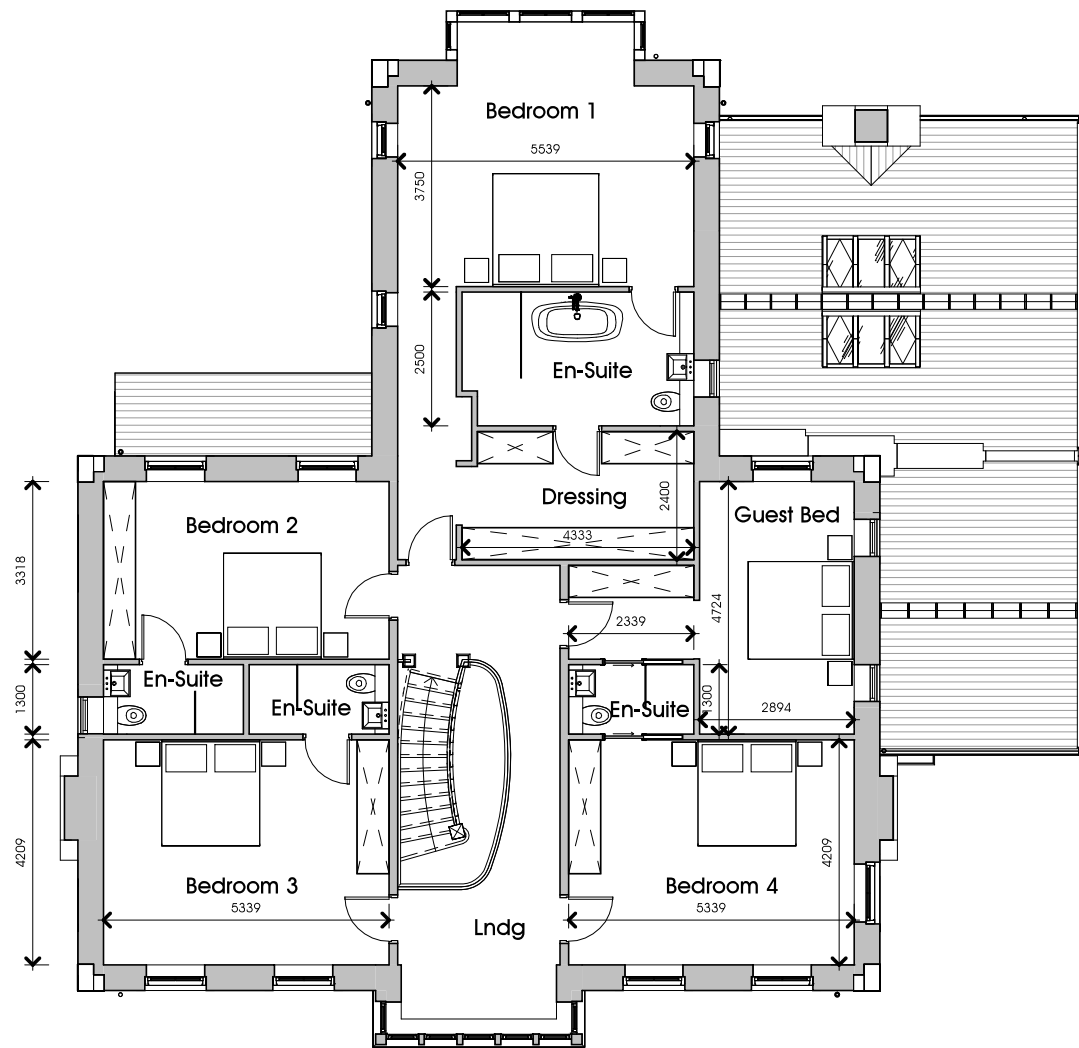

First Floor Plan

1 : 100
0 1 2 3 4 5m