


NOTES:  
1: The Contractor, Sub Contractor or specialist supplier are responsible for confirming site dimensions prior to fabrication 2: Any dimensional discrepancies are to be reported to the Architect immediately

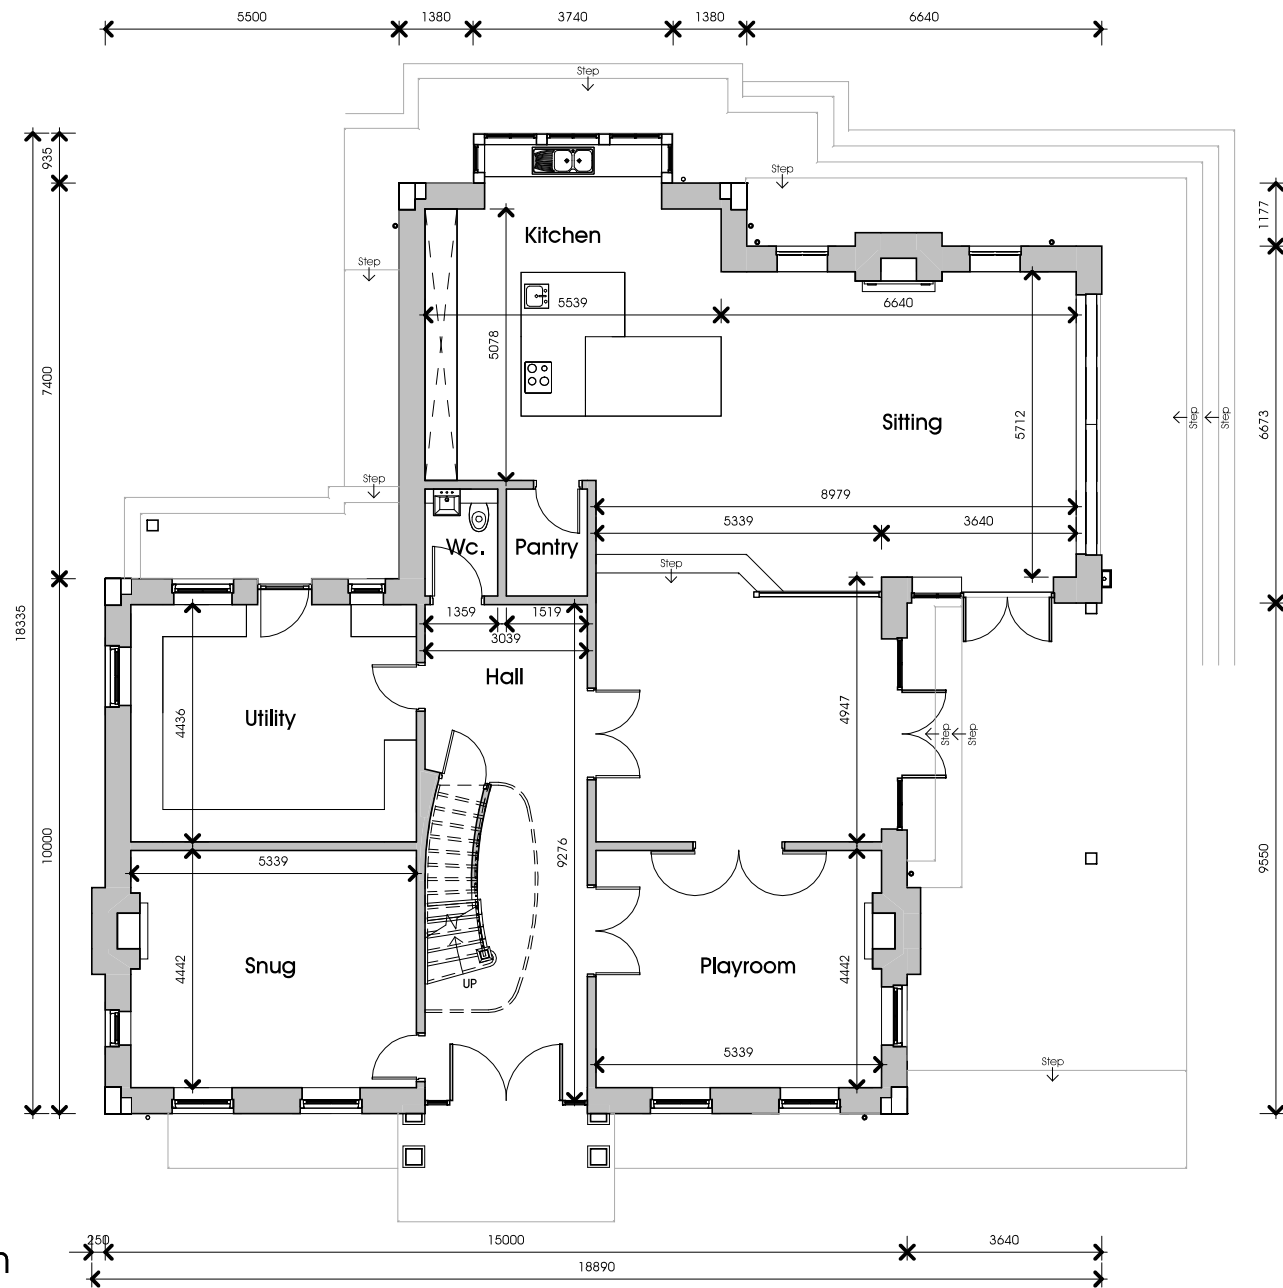

# Ground Floor Plan

1 : 100  
0 1 2 3 4 5m