


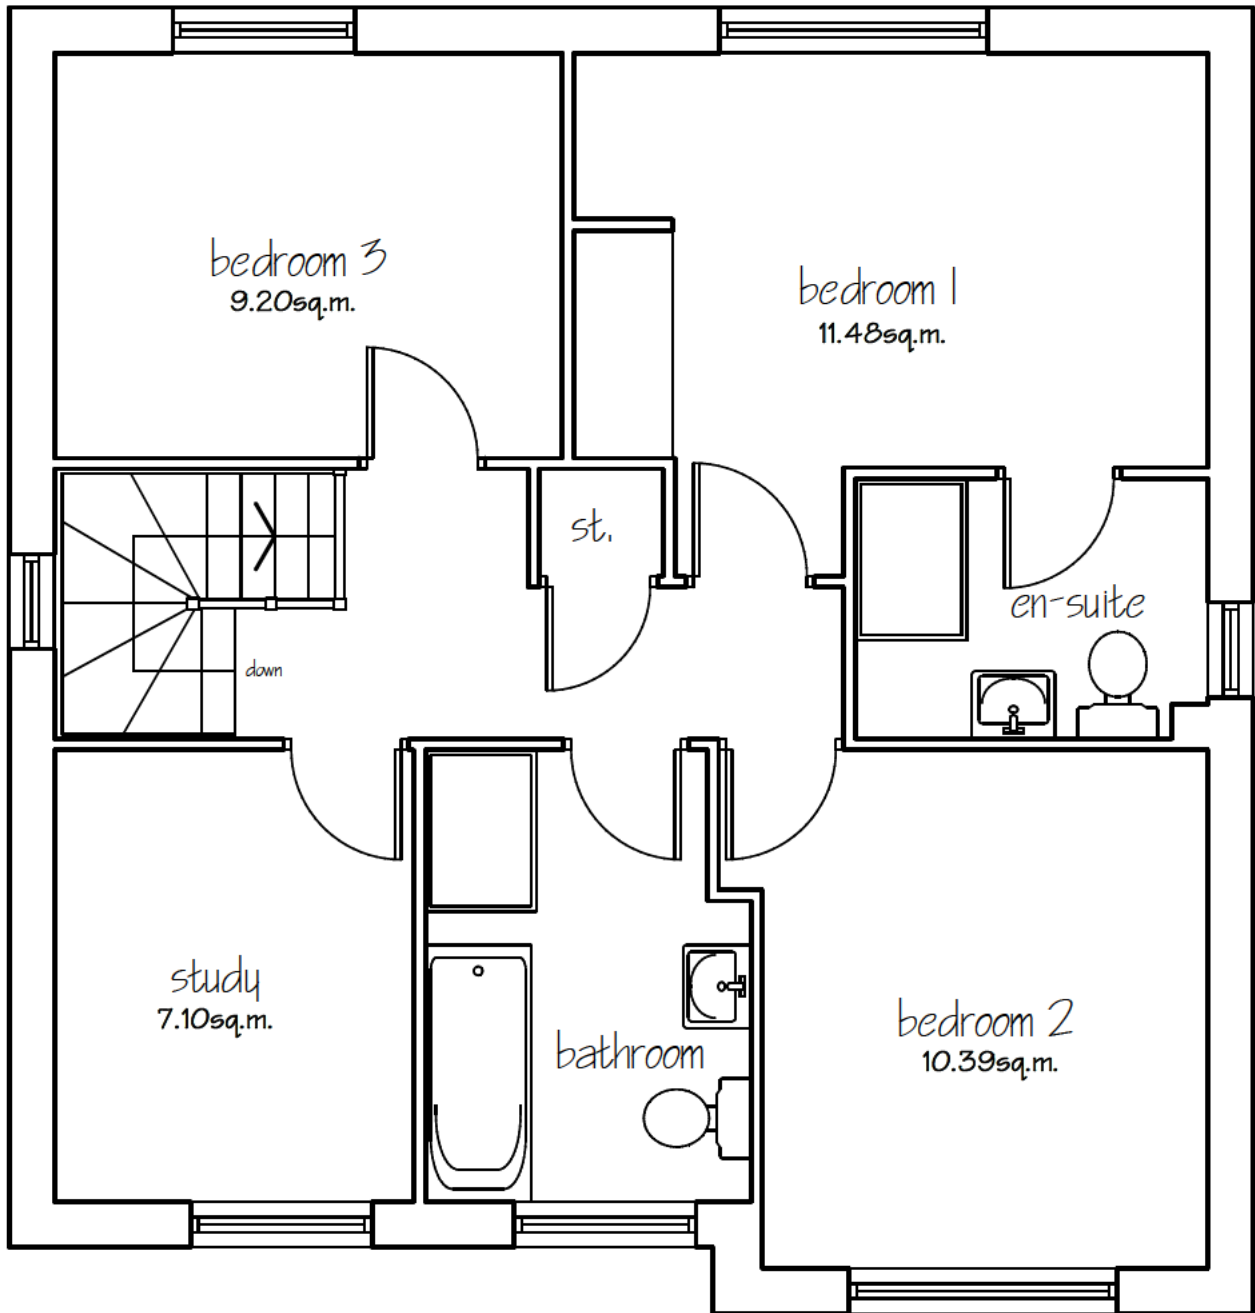

PLANNING ISSUE

Client: Sarah McMillan		
Project: Proposed Alterations 25 Middle Lodge Road Barrow		
Dwg title: Proposed First Floor Plan		
Scale @ A4: 1:50	Date: 09.07.23	Drawn by: PD
Drawing no. 1474 - 05		Rev. -

PD Construction Consultants
7 Beech Street, Clitheroe, Lancs
BB7 2LL

metres

