



Materials:

Roof - Marley Duo Modern interlocking grey concrete tiles

Walls - Ibstock Lenton Dark Multi red facing brick


Windows - white coloured u.p.v.c.

Door - black coloured u.p.v.c.

Garage door - white coloured u.p.v.c.

PD Construction Consultants
7 Beech Street, Clitheroe, Lancs
BB7 2LL

metres

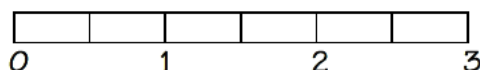

PLANNING ISSUE

Client: Sarah McMillan		
Project: Proposed Alterations 25 Middle Lodge Road Barrow		
Dwg title: Proposed Front Elevation		
Scale @ A4: 1:50	Date: 12.07.23	Drawn by: PD
Drawing no. 1474 - 06	Rev: -	