

Materials:

Roof - natural blue slate (red clay tiles to bays)


Walls - red facing brickwork / white painted render to garage

Windows - dark grey coloured u.p.v.c.

Doors - dark grey coloured u.p.v.c.

PD Construction Consultants
7 Beech Street, Clitheroe, Lancs
BB7 2LL
tel: 07976 771297
email: pdcc@hotmail.co.uk

metres

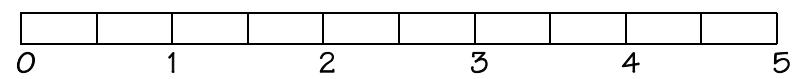

PLANNING ISSUE

Client:	Mr A Hussain		
Project:	Proposed Extensions 4 Branch Road Mellor Brook		
Dwg title:	Existing Side Elevation (N)		
Scale @ A3:	1:50	Date:	17.02.23
Drawn by:	PD	Rev.:	-
Drawing no.	1430 - 04	Rev.:	-