
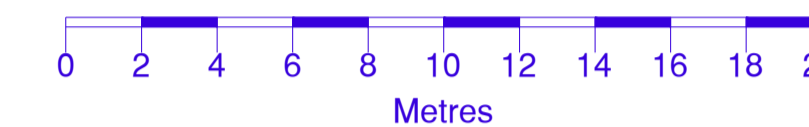


Notes


All Dimensions to be checked on site. Walls shown on plans are not to be assumed to be solid & should be checked for thickness, construction, load bearing capacity & stability.

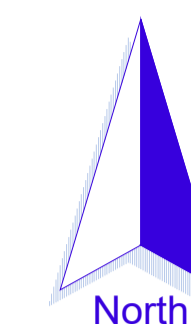

ABBREVIATIONS

- AB Air Brick
- CH Cable Height
- ch: Ceiling Height
- CL Cover Level
- ff: Finished Floor Level
- GU Gully
- MH Man Hole
- RWP Rain Water Pipe
- TF Top of Fence
- TP Telegraph Pole
- TW Top of Wall
- usb: Under Side of Beam

**NOTE**  
All levels and coordinates relate to OSGB36(15) using GNSS data.  
Levels defining edge of carriageway are observed at channel (bottom of kerb).

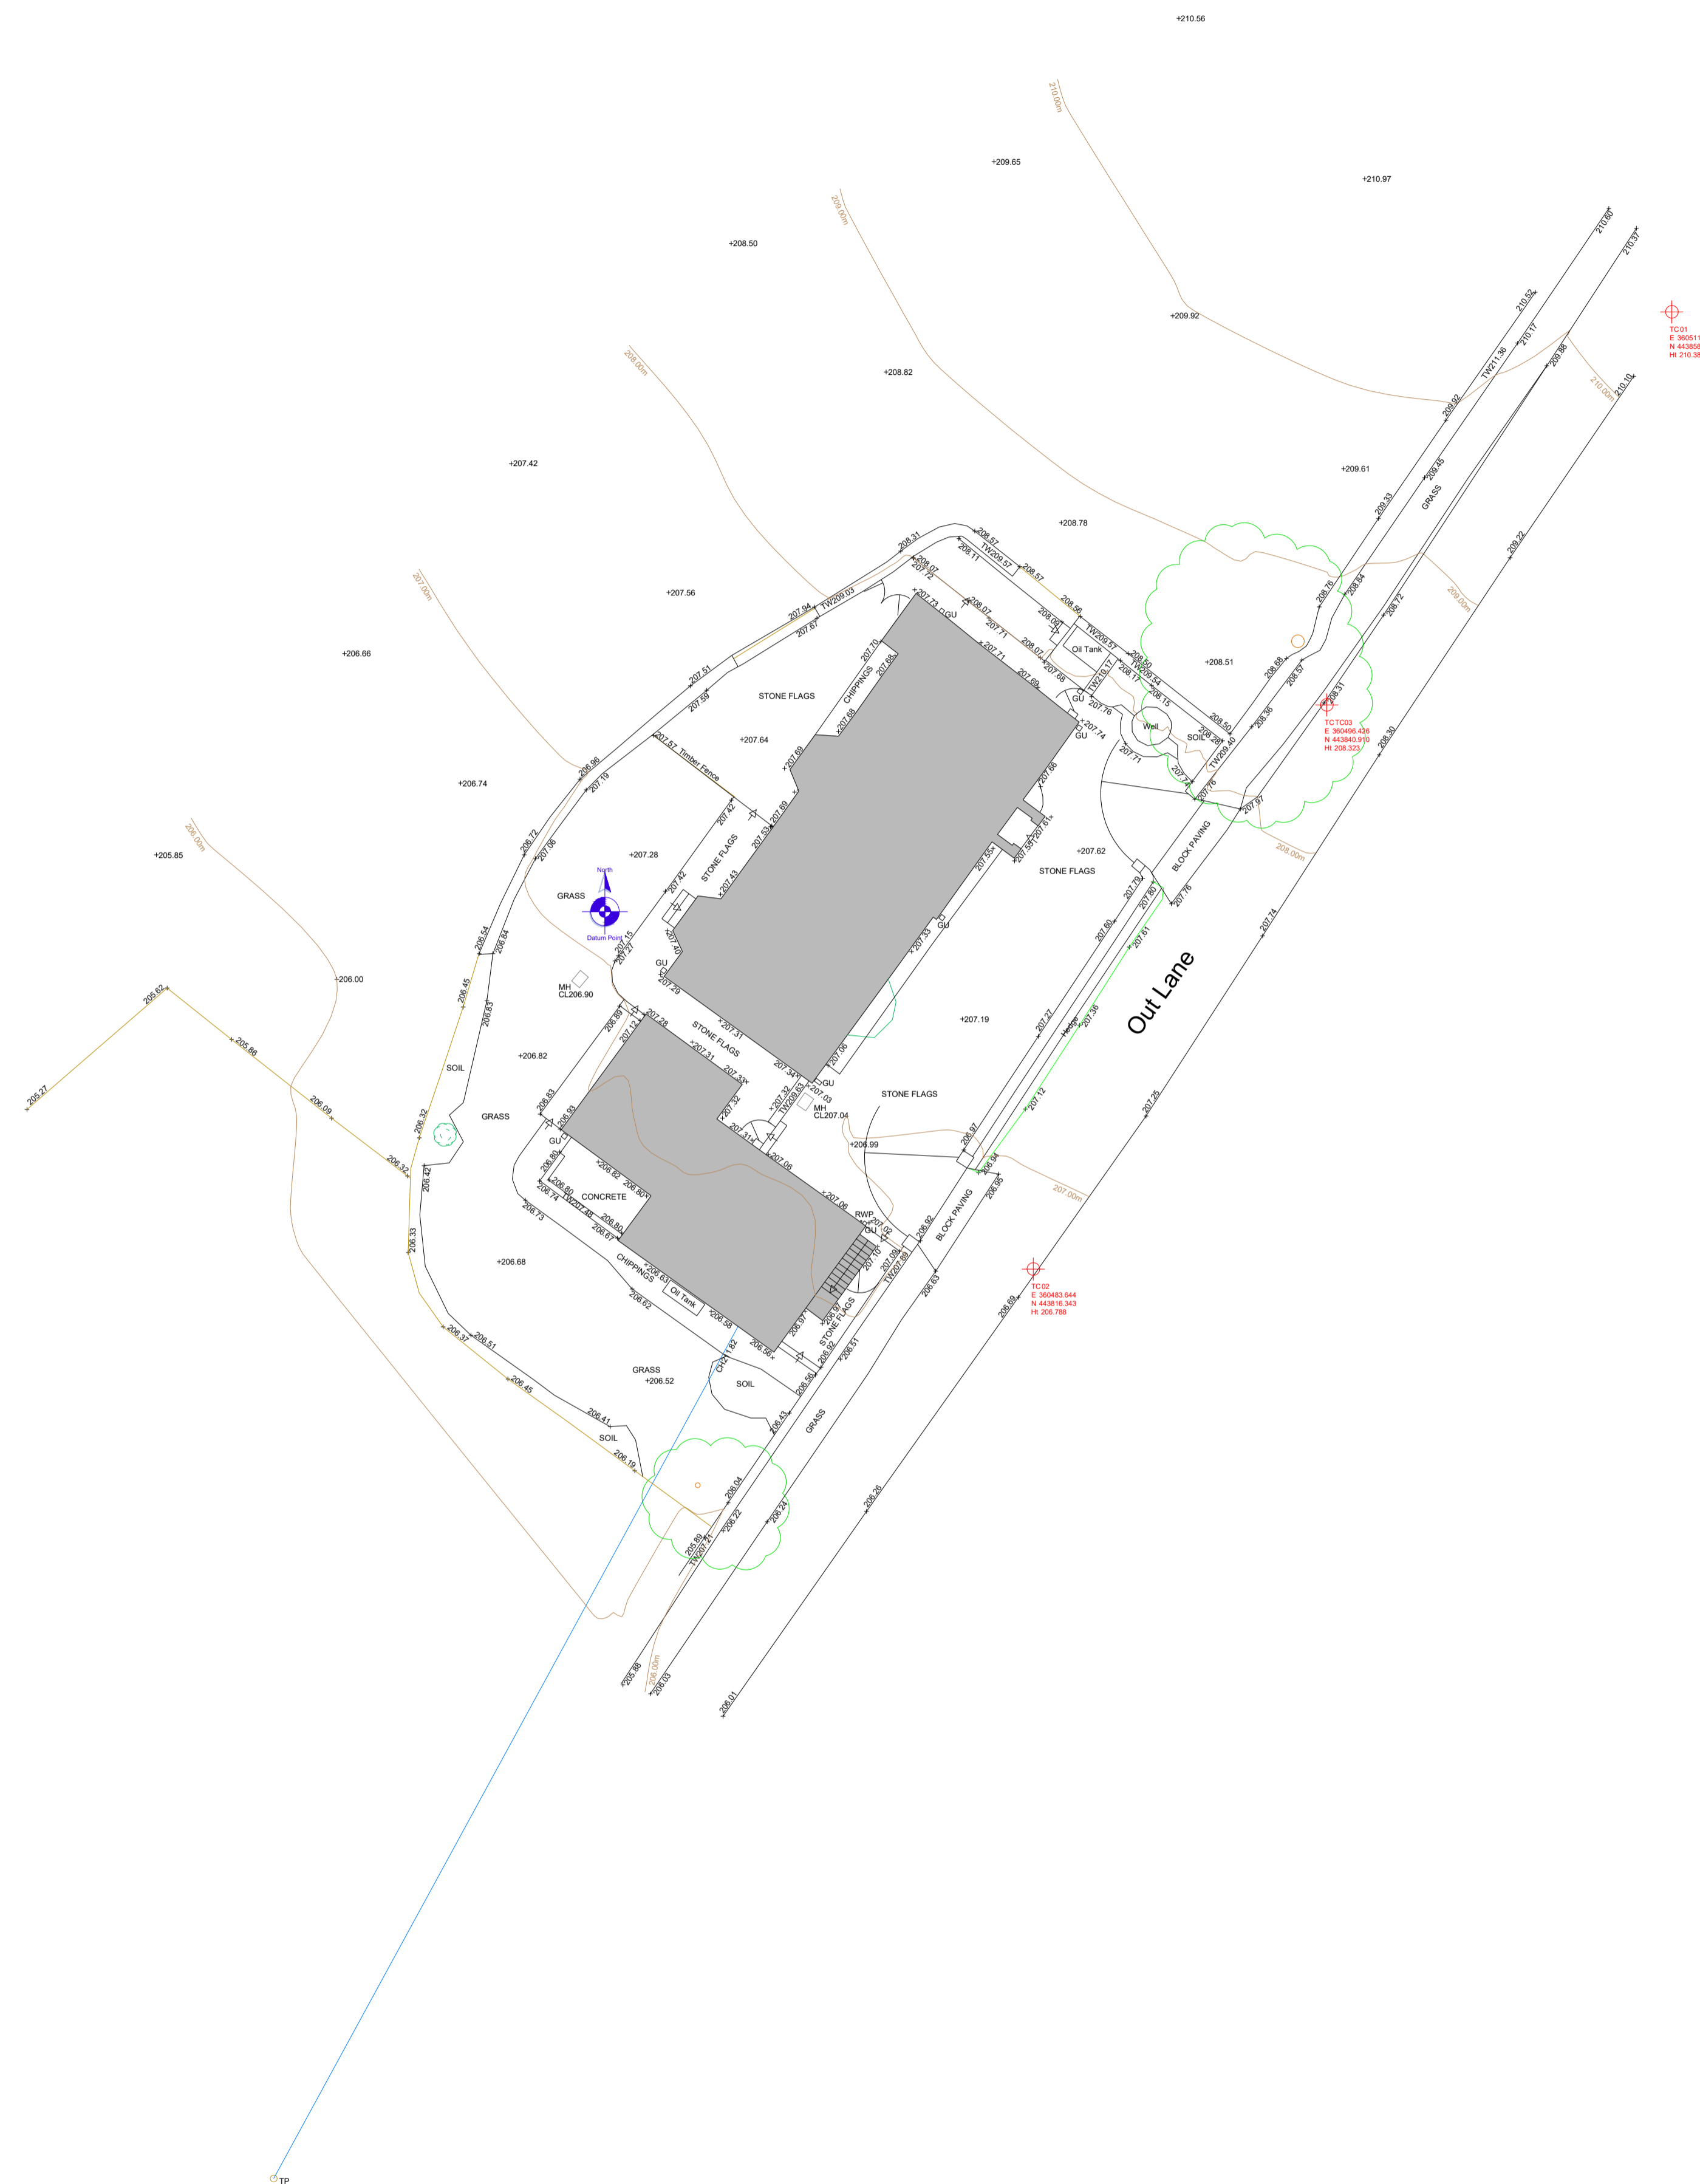

Rev.0 Description. Issued



2 Berkshire Close | Wilpshire | Blackburn | Lancashire | BB1 9NG  
tel 01254 614055 fax 01254 209754 e-mail sales@tricadsolutions.co.uk

Site Address

**Out Lane Cottage**  
**Chipping**  
**PR3 2NQ**

Project Description  
**Site Survey**

Drawing Title

**Existing Site Layout**

|          |            |          |
|----------|------------|----------|
| Scale    | Date       | Drawn By |
| 1:200@A1 | 26/03/2021 | MW/JF/SN |

Drawing Number

**TRI-3342-01**