




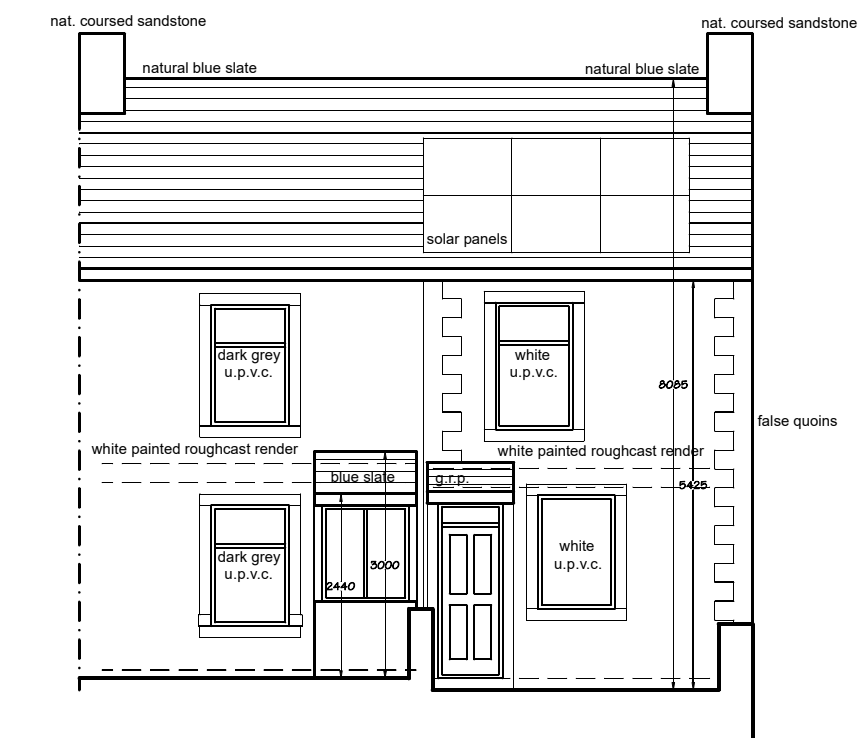

Front Elevation

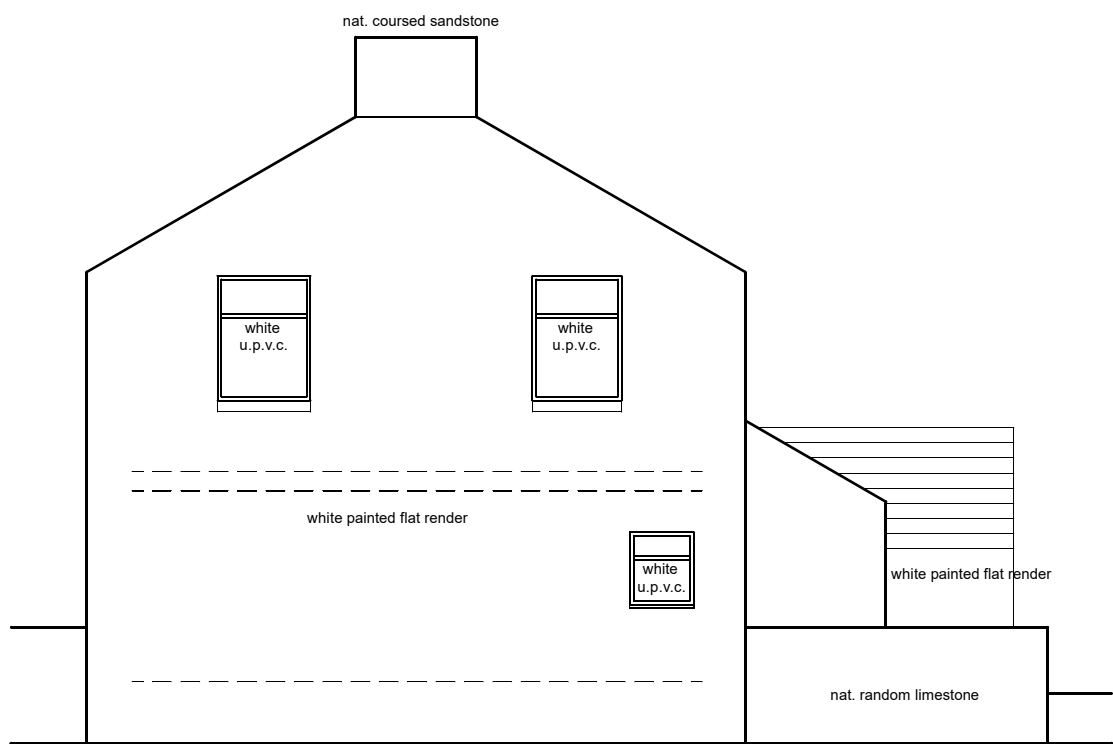


Side Elevation

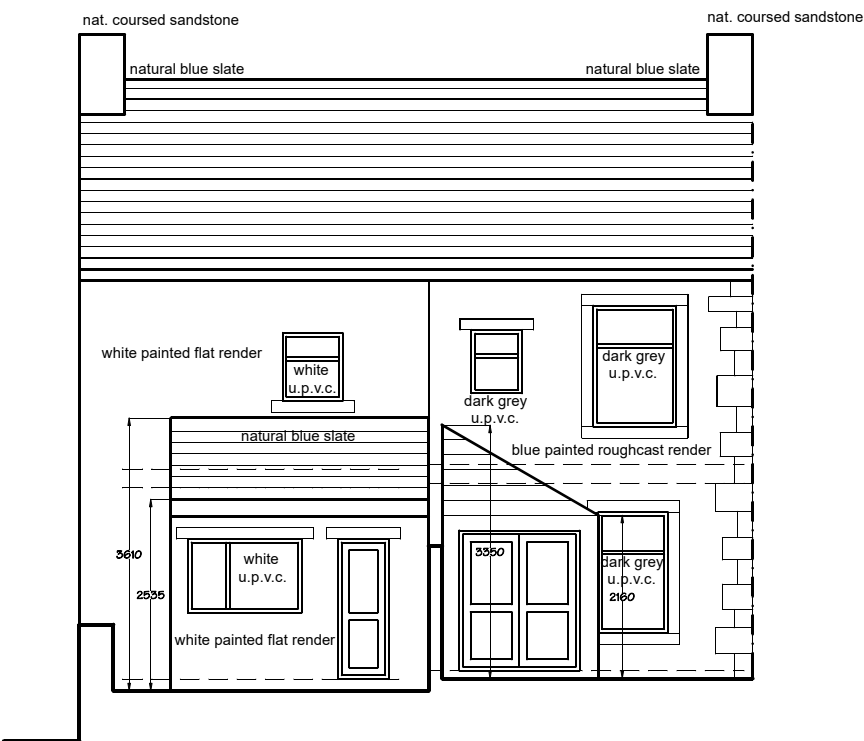

Rear Elevation

PD Construction Consultants
7 Beech Street, Clitheroe, Lancs
BB7 2LL
tel: 07976 771297
email: pdcc@hotmail.co.uk

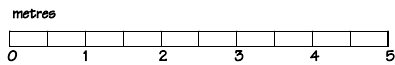

PLANNING ISSUE

Client: Paul Rosthorn		
Project: Proposed Alterations 3 & 5 Highfield Road Clitheroe		
Dwg title: Existing Elevations		
Scale: A3: 1:100	Date: 17.08.23	Drawn by: PD
Drawing no. 1488 - 03		Rev. -