

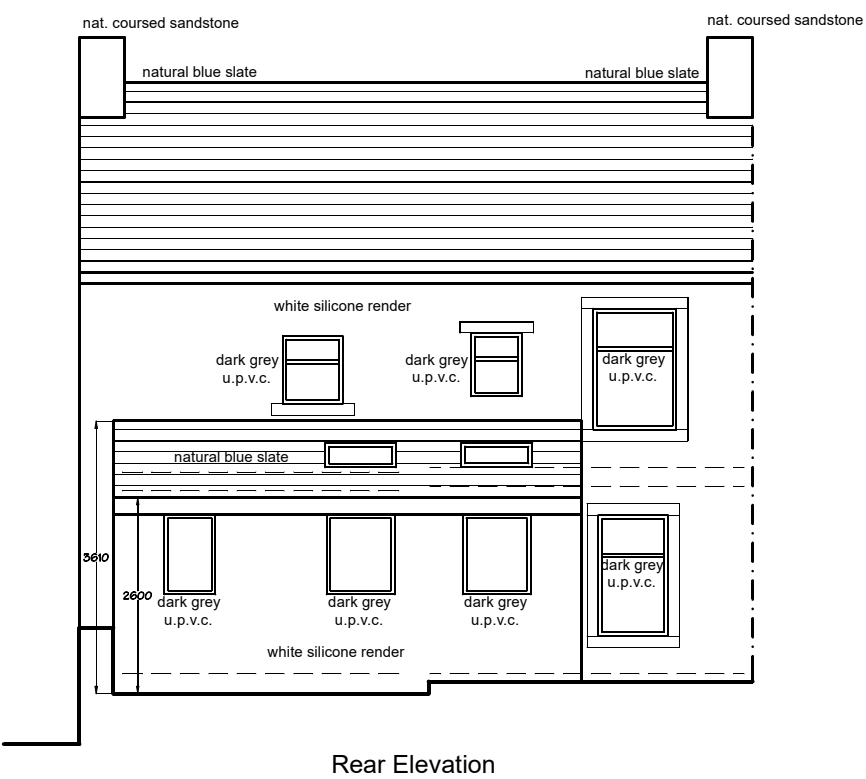
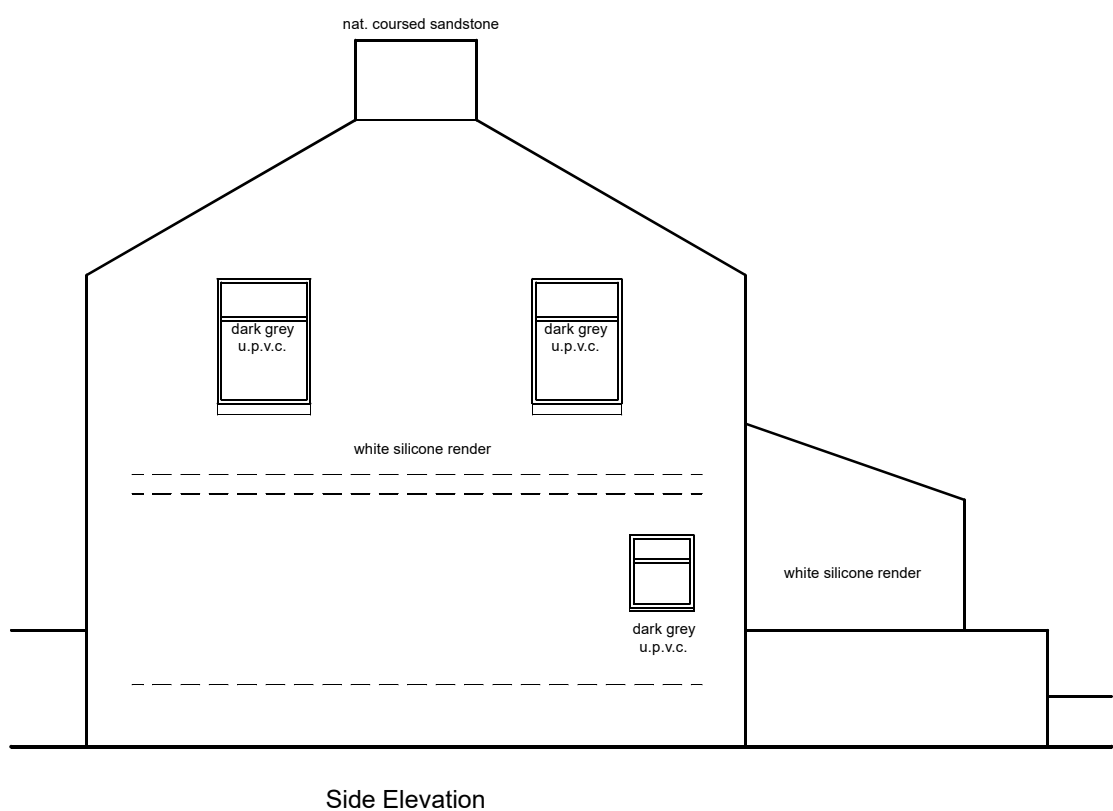


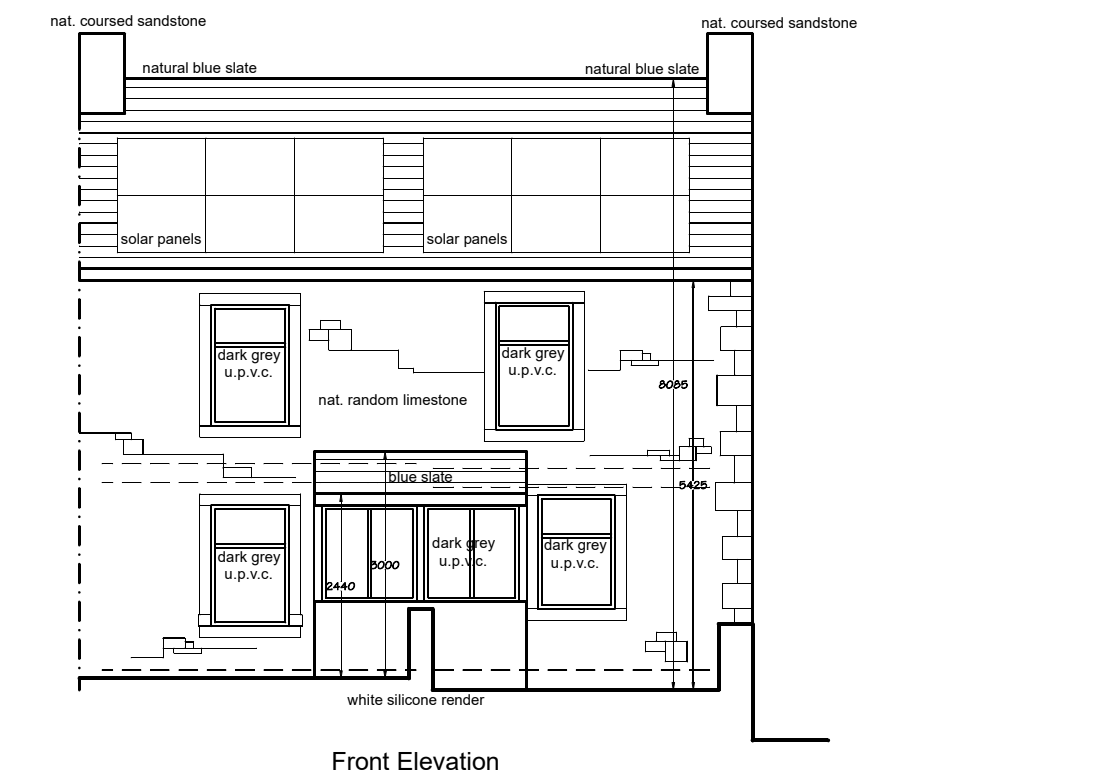

**PD Construction Consultants**  
7 Beech Street, Clitheroe, Lancs  
BB7 2LL  
tel: 07976 771297  
email: pdcc@hotmail.co.uk

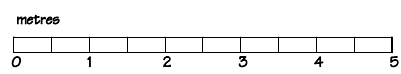

#### PLANNING ISSUE

|                                                                       |                   |                 |
|-----------------------------------------------------------------------|-------------------|-----------------|
| Client:<br>Paul Rosthorn                                              |                   |                 |
| Project:<br>Proposed Alterations<br>3 & 5 Highfield Road<br>Clitheroe |                   |                 |
| Dwg title:<br>Proposed Elevations                                     |                   |                 |
| Scale: A3:<br>1:100                                                   | Date:<br>21.08.23 | Drawn by:<br>PD |
| Drawing no.<br>1488 - 06                                              | Rev.<br>-         |                 |