




West Elevation

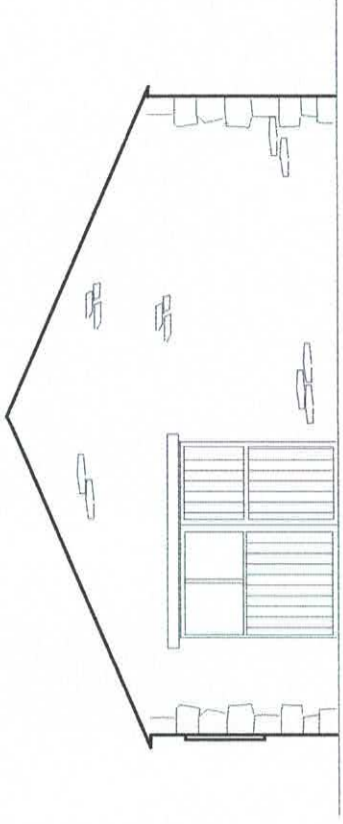


North Elevation

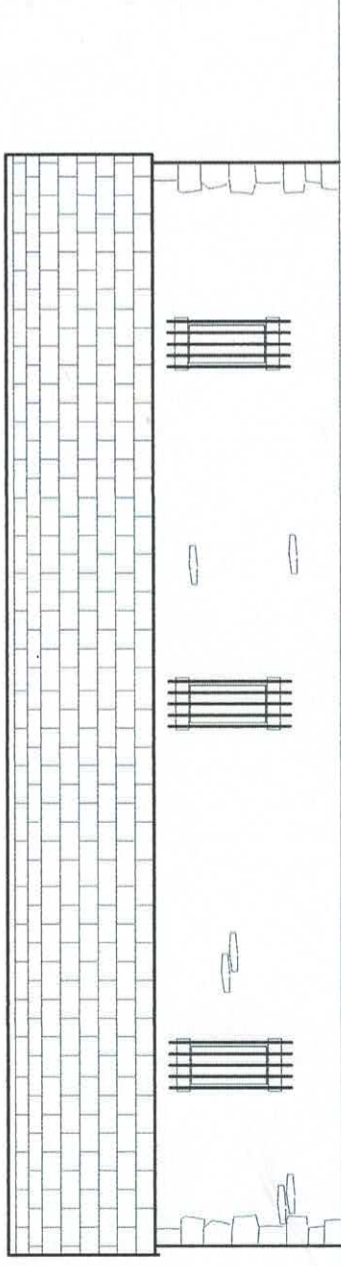

East Elevation

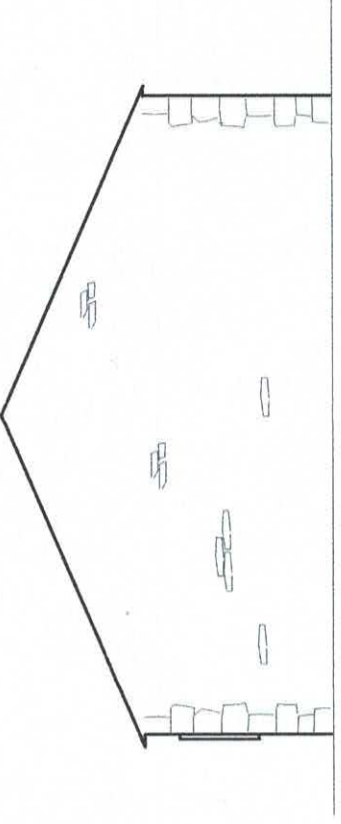

South Elevation

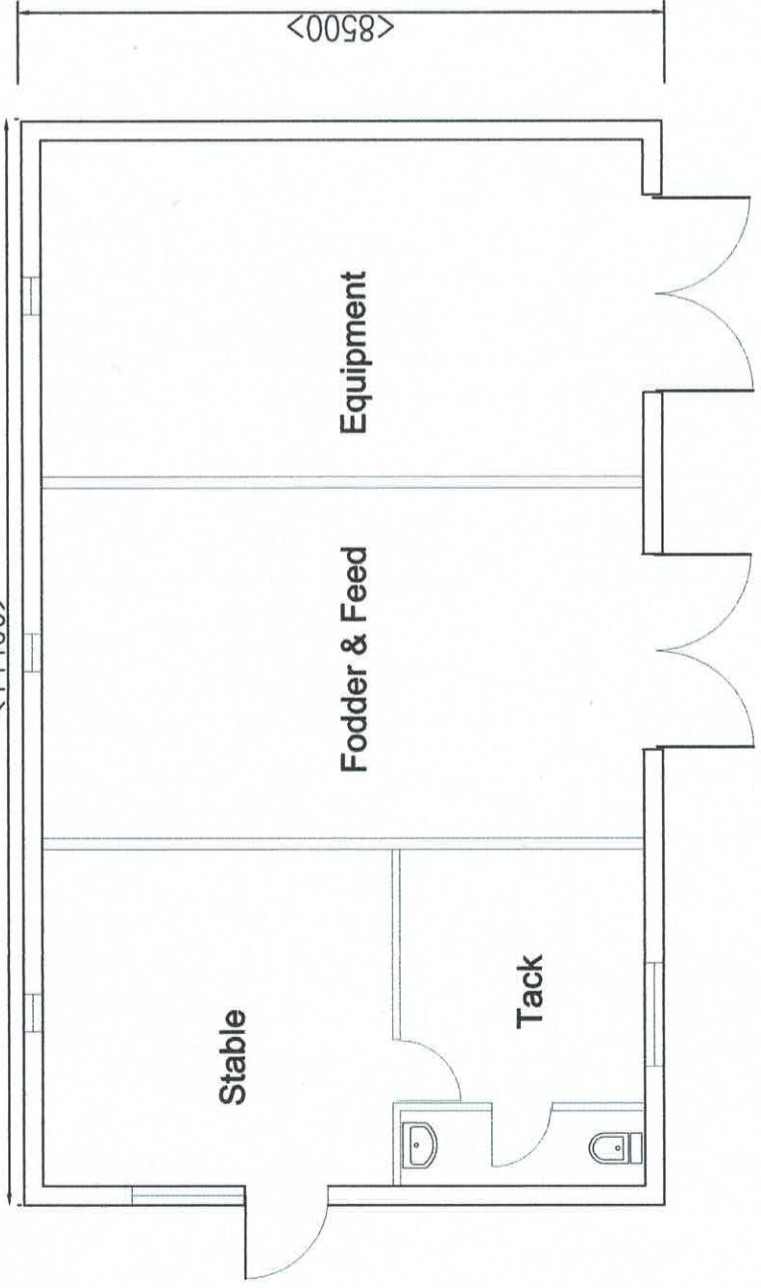

**Stables & Equipment Store
Elevations
Scale 1:100 @ A3**

- Materials:**
 Walls - Stone
 Roof - Blue slate
 Windows - Timber with metal security bars
 Doors - Timber