




East Elevation

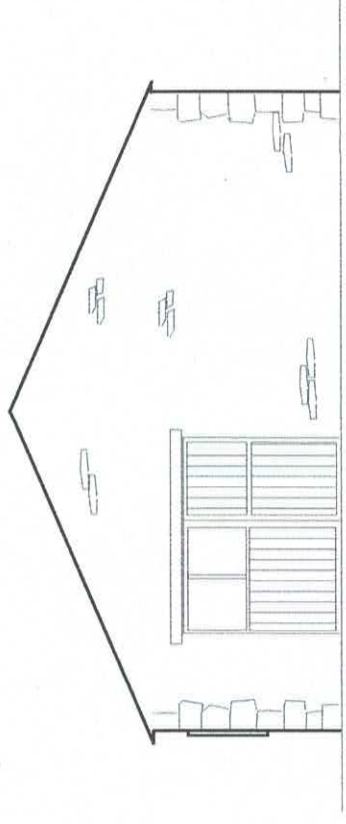


North Elevation

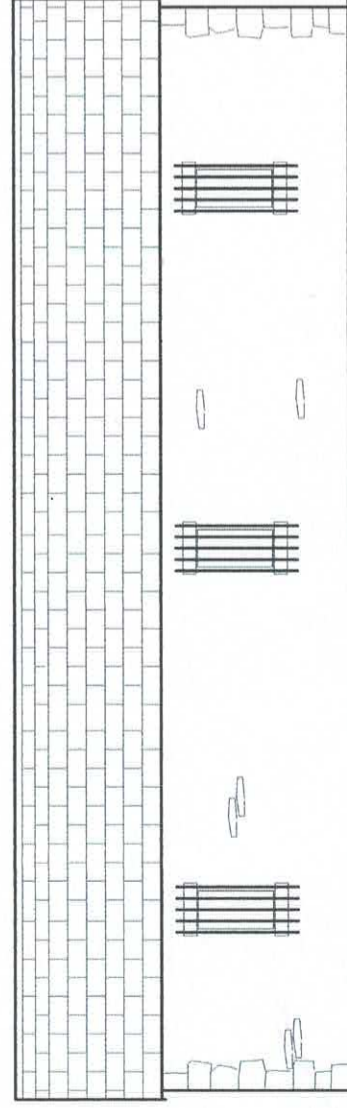

West Elevation

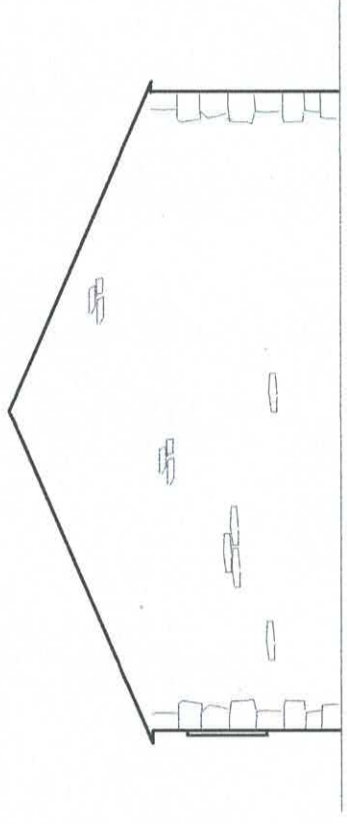


South Elevation

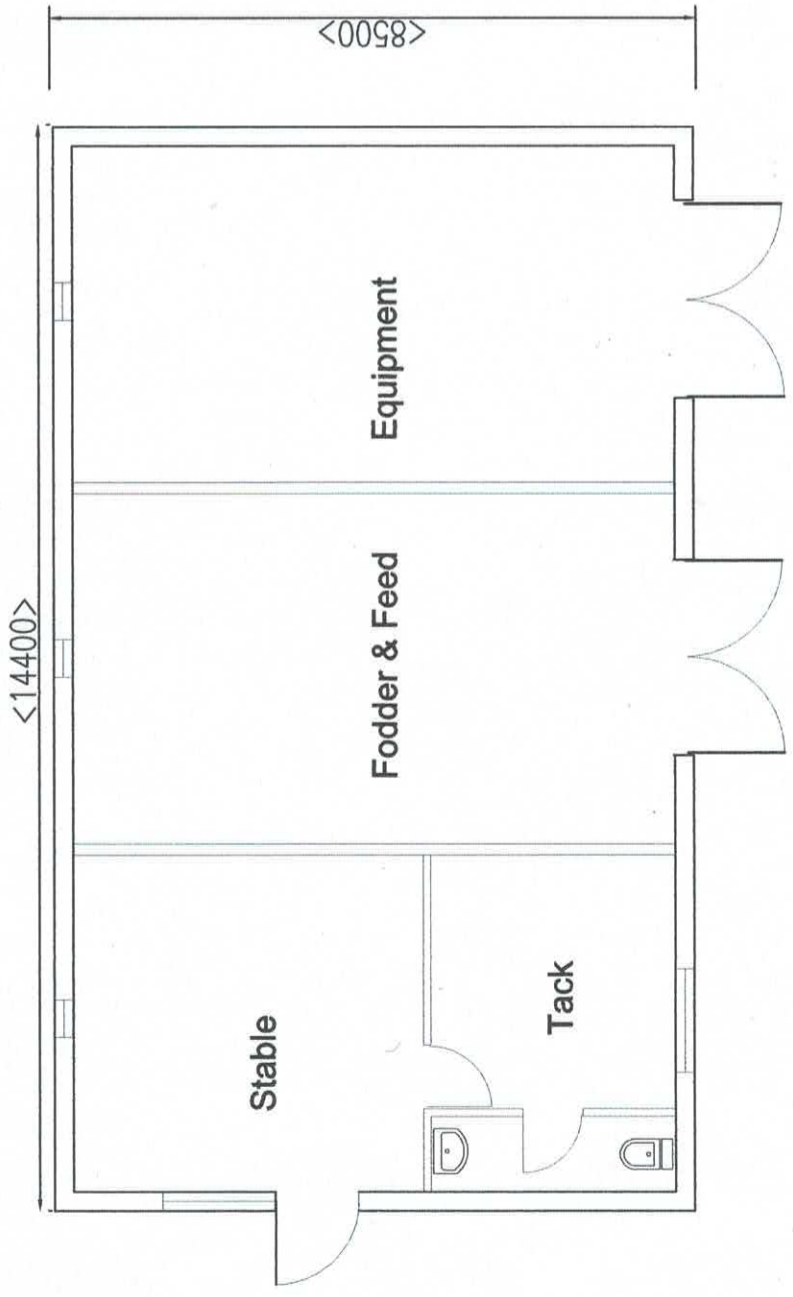


**Stables & Equipment Store
Elevations
Scale 1:100 @ A3**


- Materials:**
 Walls - Stone
 Roof - Blue slate
 Windows - Timber with metal security bars
 Doors - Timber

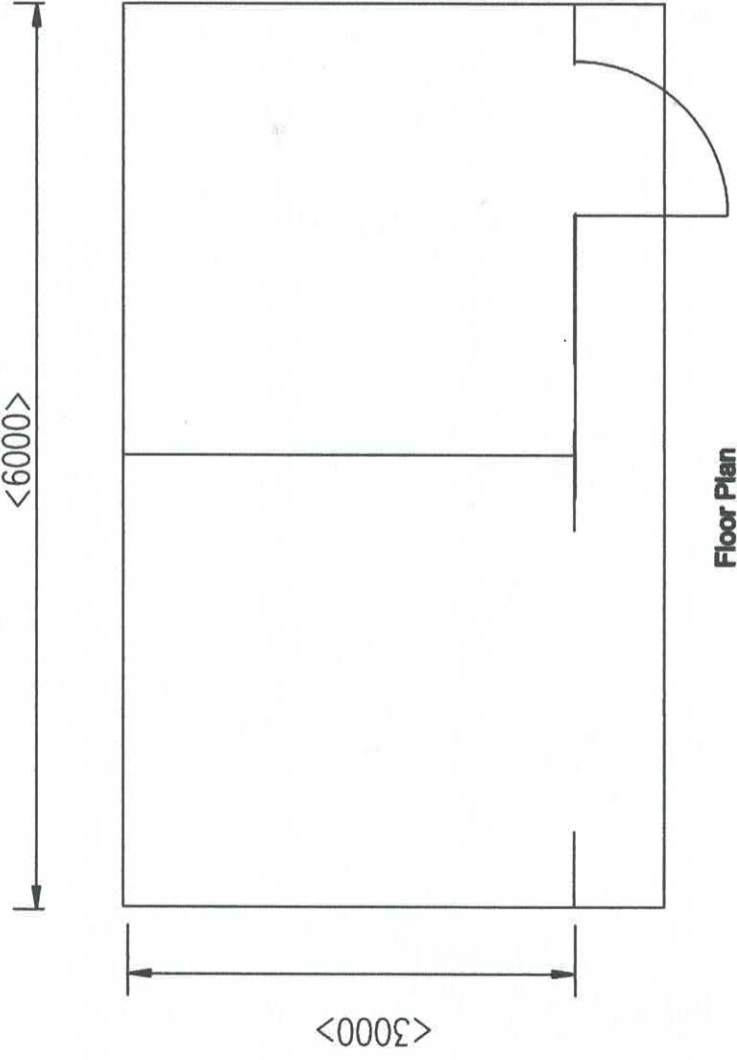


Floor Plan

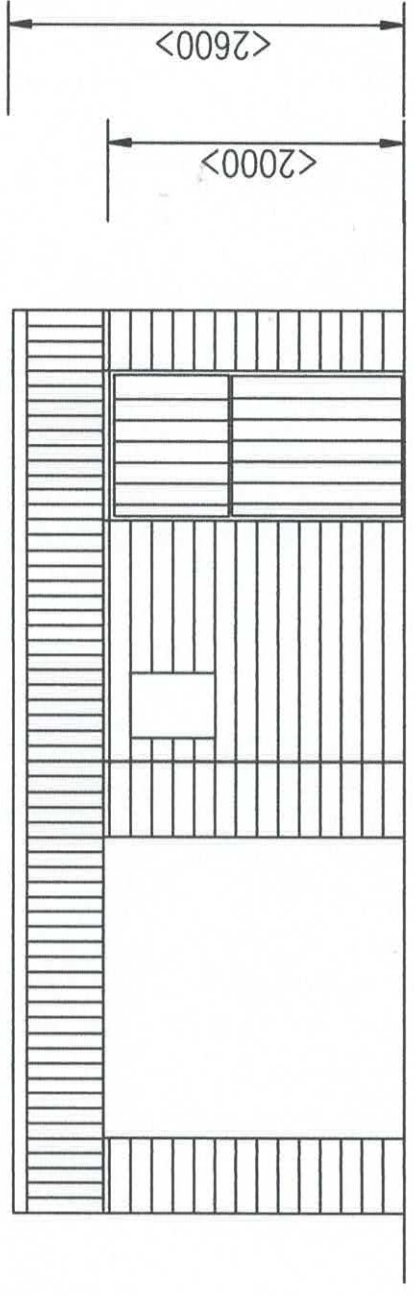


South Elevation

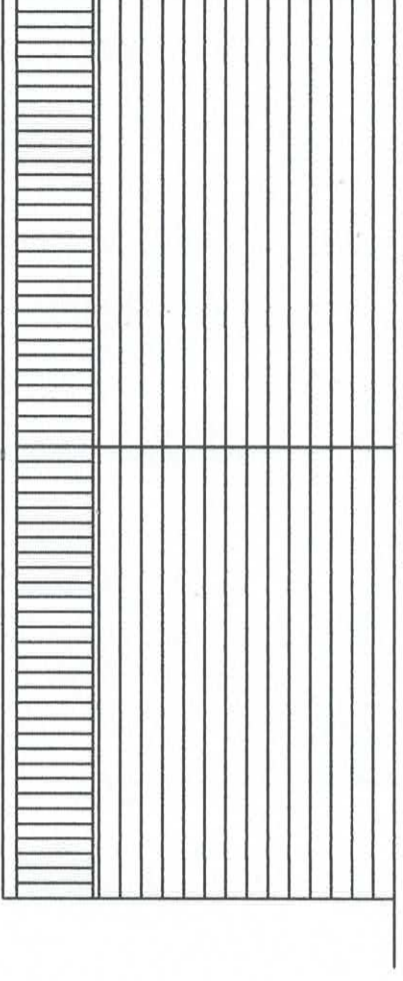

North Elevation

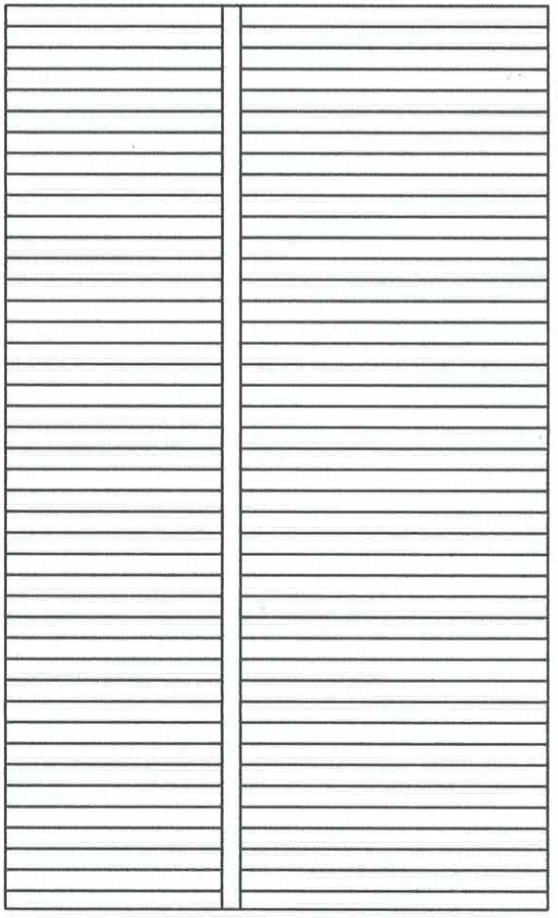

Roof Plan

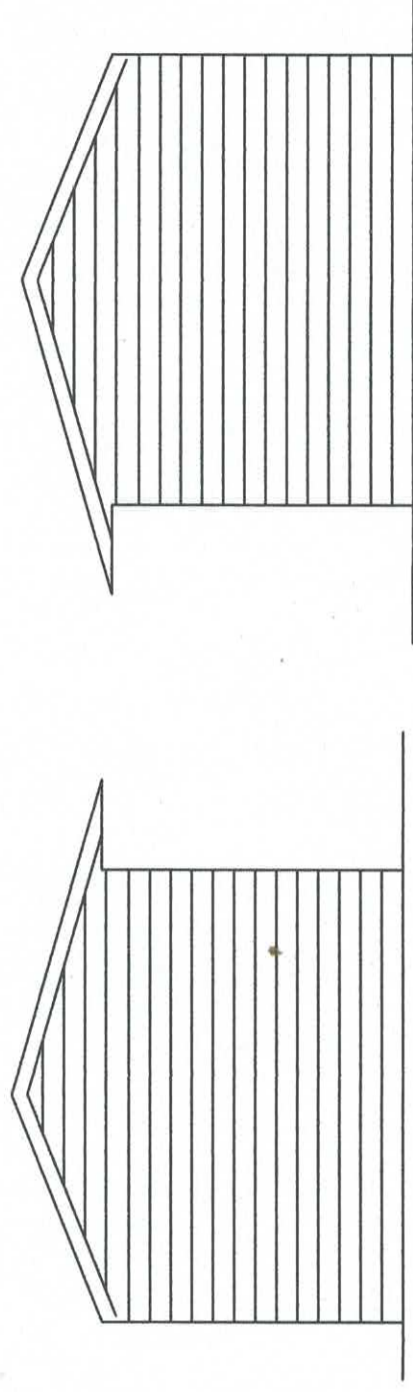

West Elevation

East Elevation

Materials:
Walls & Doors - Timber
Roof - Fibre Cement

Animal Shelter Elevations
Scale 1:50 @ A3