


Copyright in this drawing remains with the designer. Responsibility is not accepted for errors made by others in scaling from this drawing. All construction information should be taken from figured dimensions only. Check all dimensions on site. In case of any discrepancy, refer query to the designer."

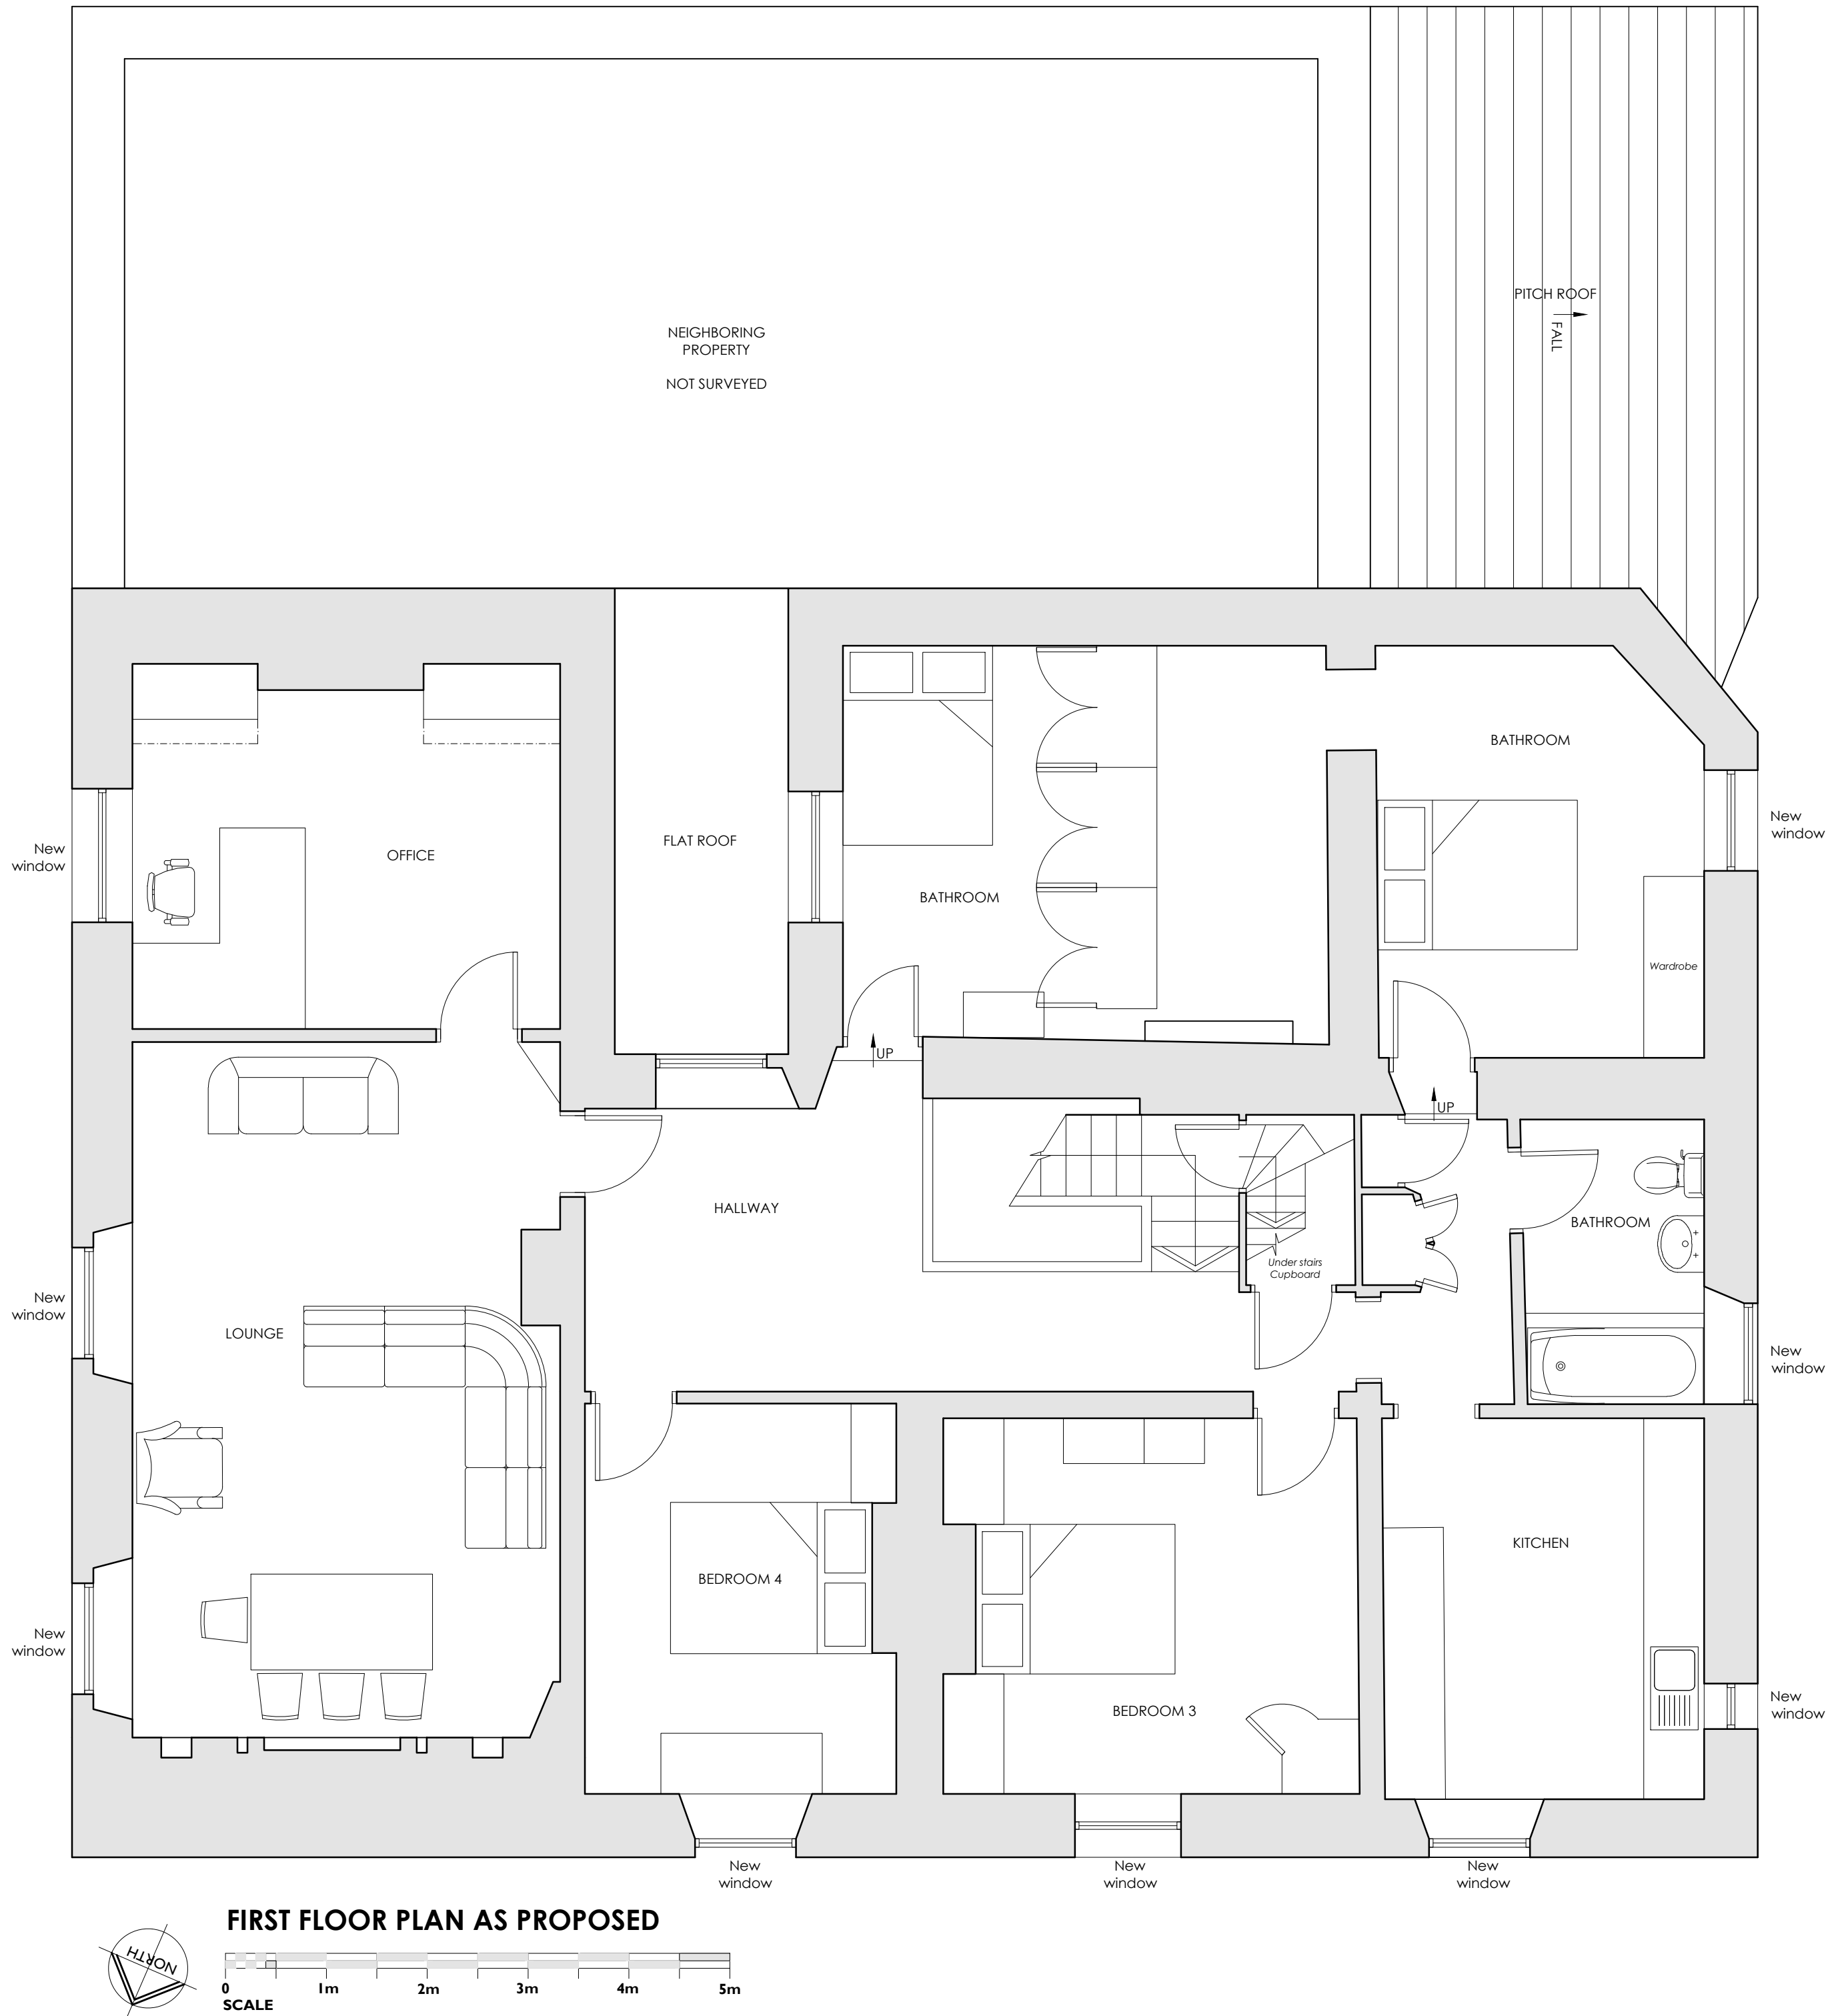

Rev	Description	By	Date
<p align="center"> INVENTIVE DESIGN ASSOCIATES ARCHITECTURE & INTERIOR DESIGN </p> <p align="center"> 57 Station Road, Cheadle Hulme Stockport, Greater Manchester SK8 7AA Company Reg No: 9251414 </p>			
<p align="center"> TRUST INNS Da Lacy Arms, 61 King St, Whalley, Clitheroe BB7 9SP PROPOSED FF PLAN </p>			
DRAWN	DATE	DRAWING NO.	
JW	2-5-23	2330 - 302	
SCALE	REV.		
1:50@A1			