


BSOCH MARK INFORMATION
 - Surveyed: AA Processed: JD
 - Drawn: JH
 - Date: AUGUST 2007

Land Survey
Stanley House Mellor
Blackburn

Surveyed for: REDISHER LIMITED


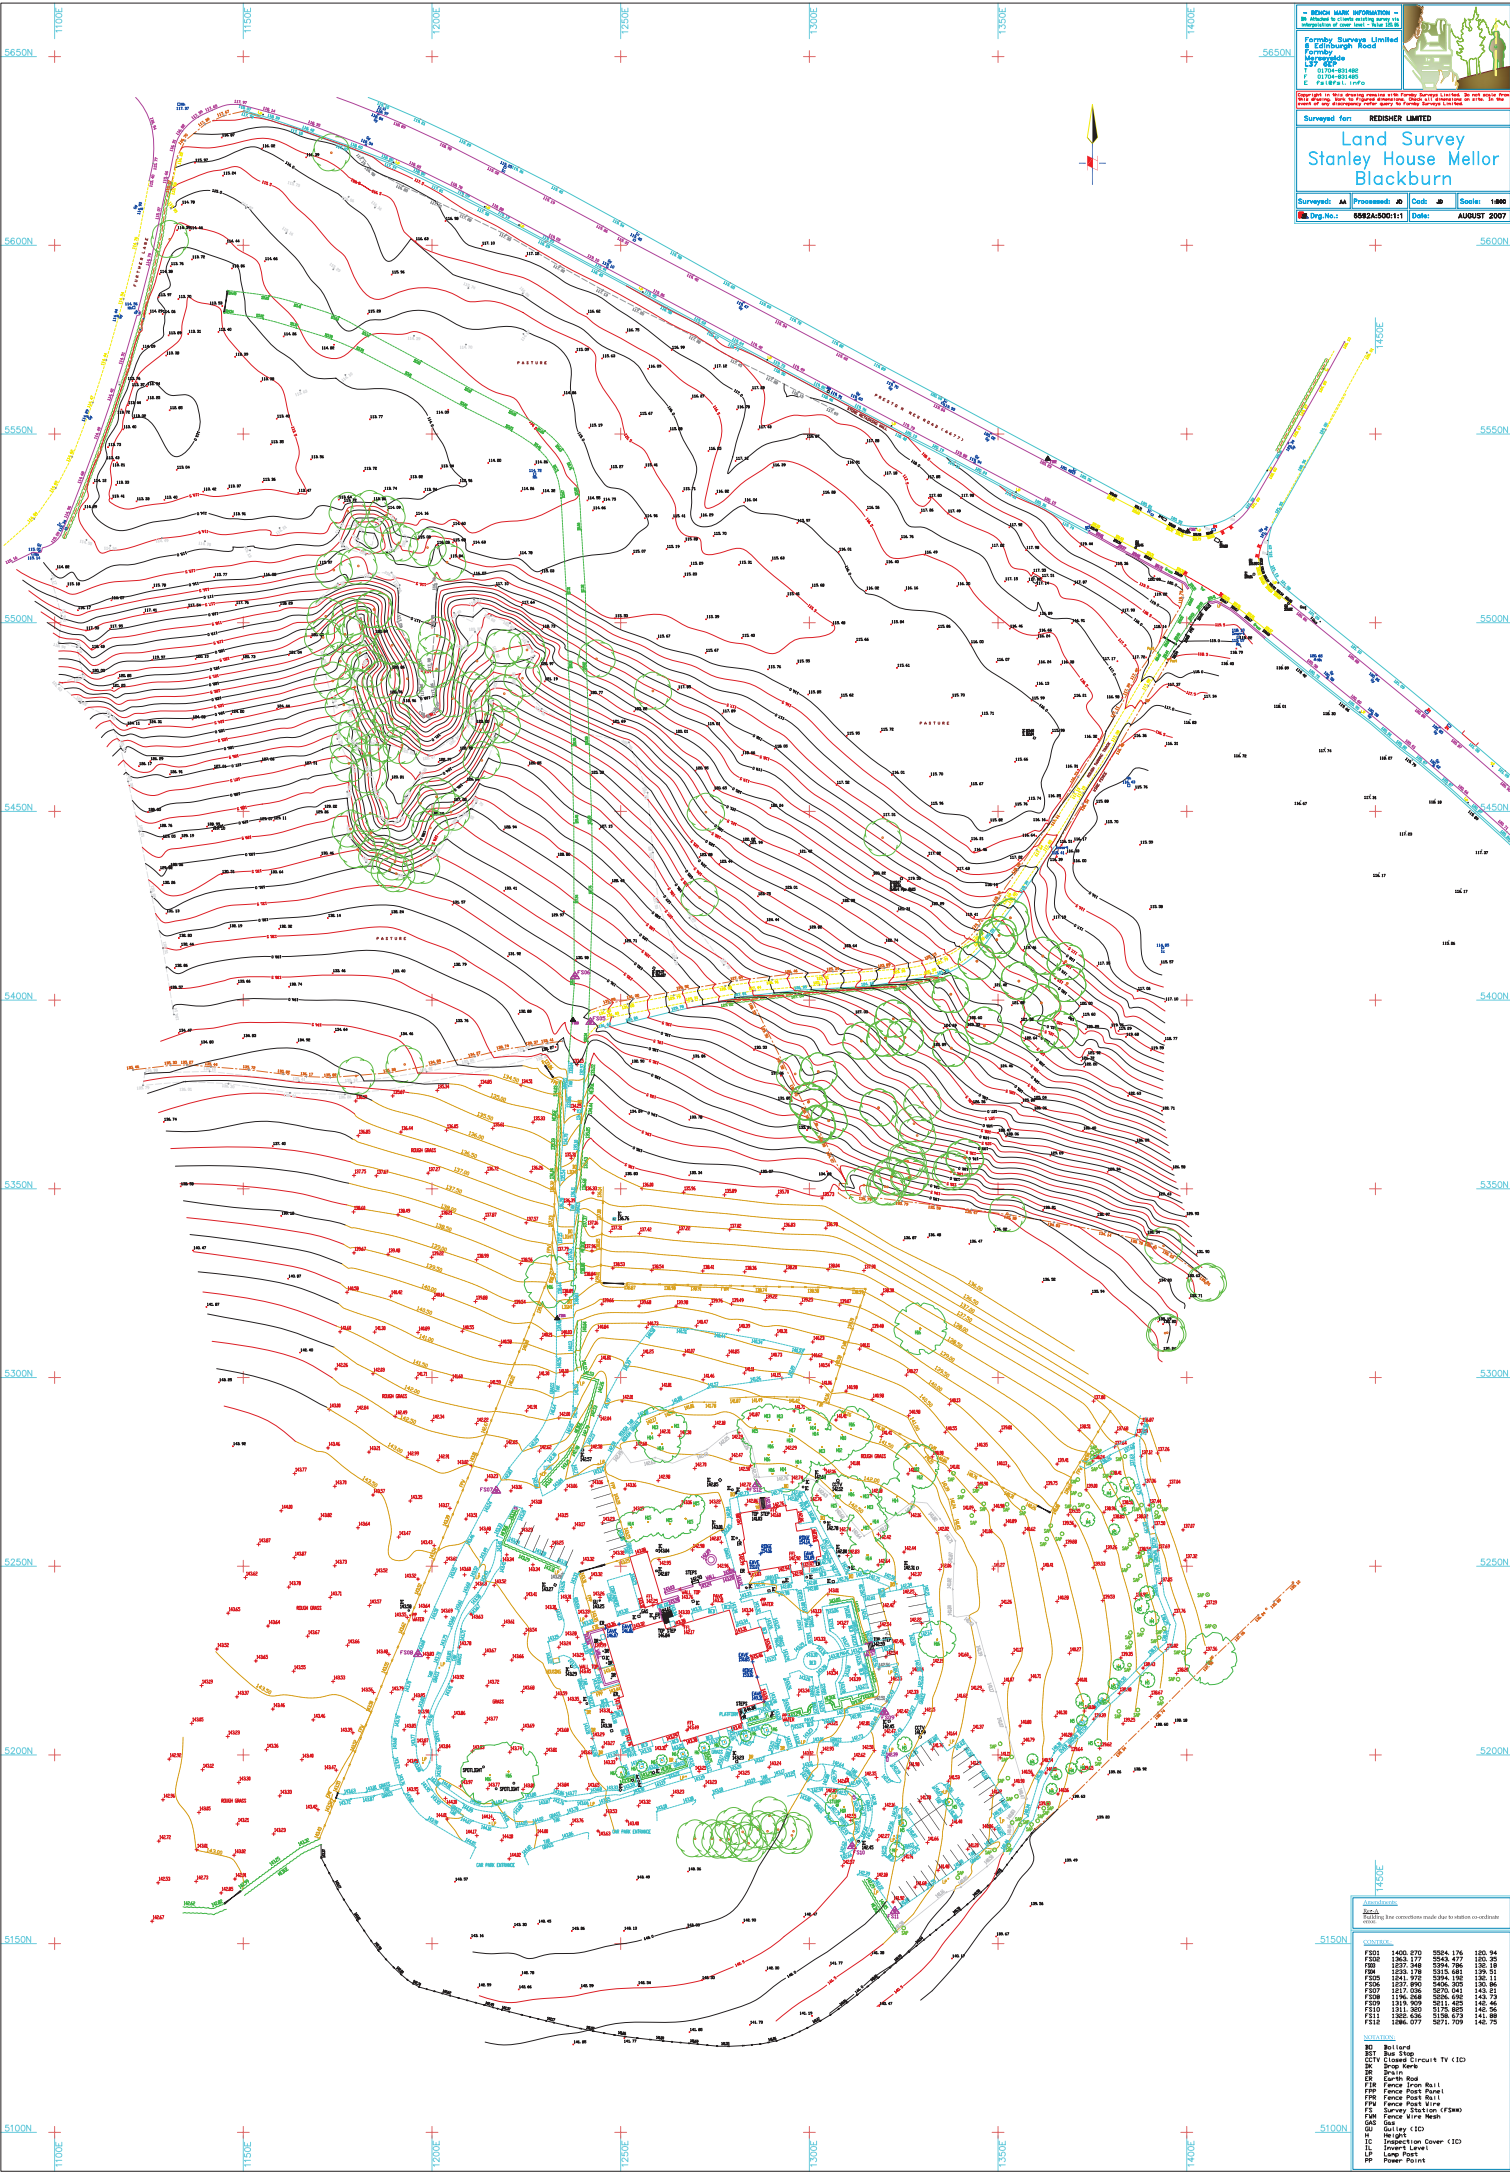



Legend


Legend

B0	Ballard
Appendix B

Drawings



iSTRUCT
consultants ltd

AA Business Centre Suite 5 326-340 Dunstable Road,
Luton, Bedfordshire, LU4 8JSJ

- 1.1. THE DRAWINGS COPYRIGHT AND SHOULD NOT BE REPRODUCED IN WHOLE OR PART WITHOUT THE WRITTEN CONSENT OF BENTON CONSULTANTS
- 1.2. ALL DRAWINGS ARE THE PROPERTY OF BENTON CONSULTANTS
- 1.3. ALL DRAWINGS TO BE CHECKED AND SIGNED AND
CO-ORDINATE IN RELEVANT PROJECTS/WORKS. ANY DISCREPANCIES
TO BE REPORTED TO THE ENGINEER/PURVISOR TO CONSTRUCTION
- 1.4. ALL DRAWINGS TO BE SIGNED IN ORDER NOT TO CONTRADICT
ANY OTHERS
- 1.5. ALL DRAWINGS TO BE SIGNED IN ORDER NOT TO CONTRADICT
THE ENGINEER
- 1.7. THE DRAWINGS TO BE USED IN CONJUNCTION WITH ALL RELEVANT
ENGINEERING DRAWINGS/SPECIFICATIONS



P-1	INITIAL ISSUE	31.07.23	RL
Rev.	Amendments		Date By
Revisions			

iSTRUCT
consultants ltd
9/10 E - AA Business Centre, 336-340 Dunstable Road,
Luton, Bedfordshire, LU4 8,5
Tel: 01582 455738 Email: info@istructconsultants.com

Client: MONTE BLACKBURN LTD.

Project: STANLEY HOUSE HOTEL AND SPA
MELLOR, LANCASHIRE.

Title: **DRAINAGE STRATEGY PLAN**
 (SHEET 1 of 3)

Status: PRELIMINARY	Drawn By: RCTS	Date: 31.07.2023	Scale: 1:200	At original size A1
-------------------------------	-------------------	---------------------	-----------------	---------------------

Drawing no.: LM_23004-100	Rev: P1
------------------------------	------------

