



# 45 DEGREE ANGLES (PLAN AND REAR ELEVATION)

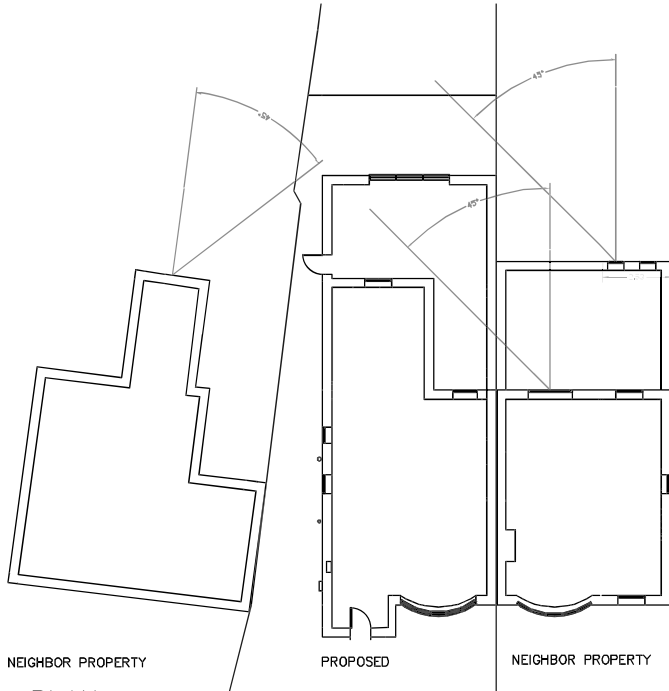

PLAN  
1:200

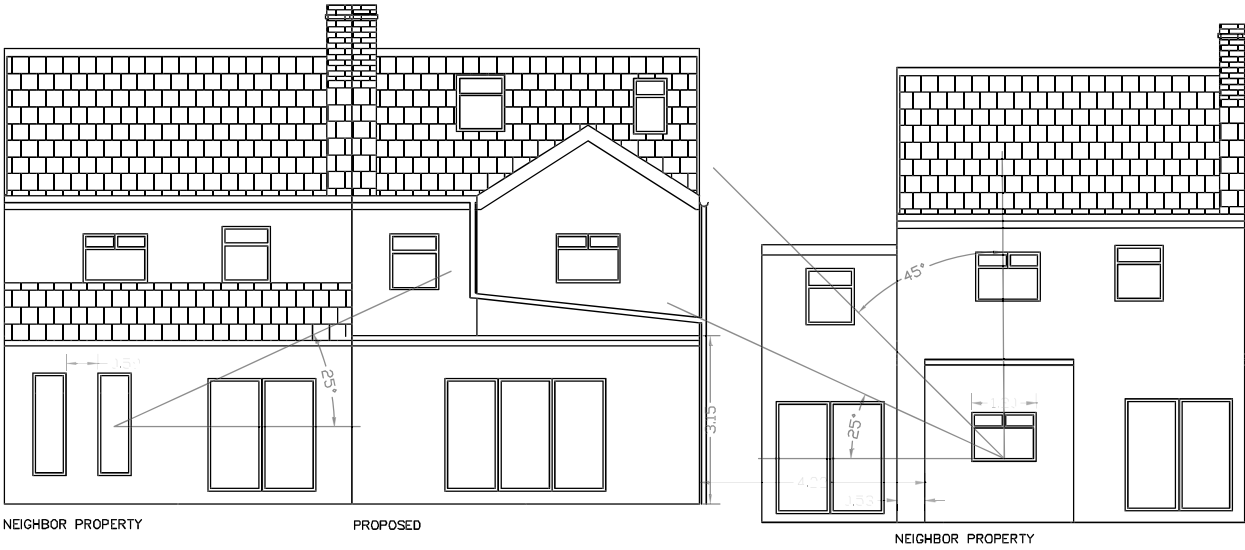

ELEVATION  
1:100

| Revision notes: |            |  | Drawn by: | Project:   | Date:         | DRAWING NUMBER: A005 |
|-----------------|------------|--|-----------|--|---------------|----------------------|
| Rev:            | Date:      | Notes:   | AB        | 302 PLECKGATE ROAD, RAMSGREAVE<br>BB1 8QU              | 30/08/2023    |                      |
| A               | 30/08/2023 | PLANNING ISSUE - 45 DEGREE ANGLES (PLAN AND ELEVATION) | Client:   | Drawing Title:   | Scale @ A3:   |                      |
|                 |            |  | AB        | 45 DEGREE ANGLE (PLAN AND ELEVATION)<br>PLANNING ISSUE | 1:100 & 1:200 |                      |
|                 |            |  |           |  | Revision:     | A                    |